

Datum: 09.2024

KG: Křířsch
GS-Nr: 3281/2
EZ: 713


BESTAND

A-6600 Křířsch
Abbr-Tak-Stage 20

Abbruch

Neu

Bestand

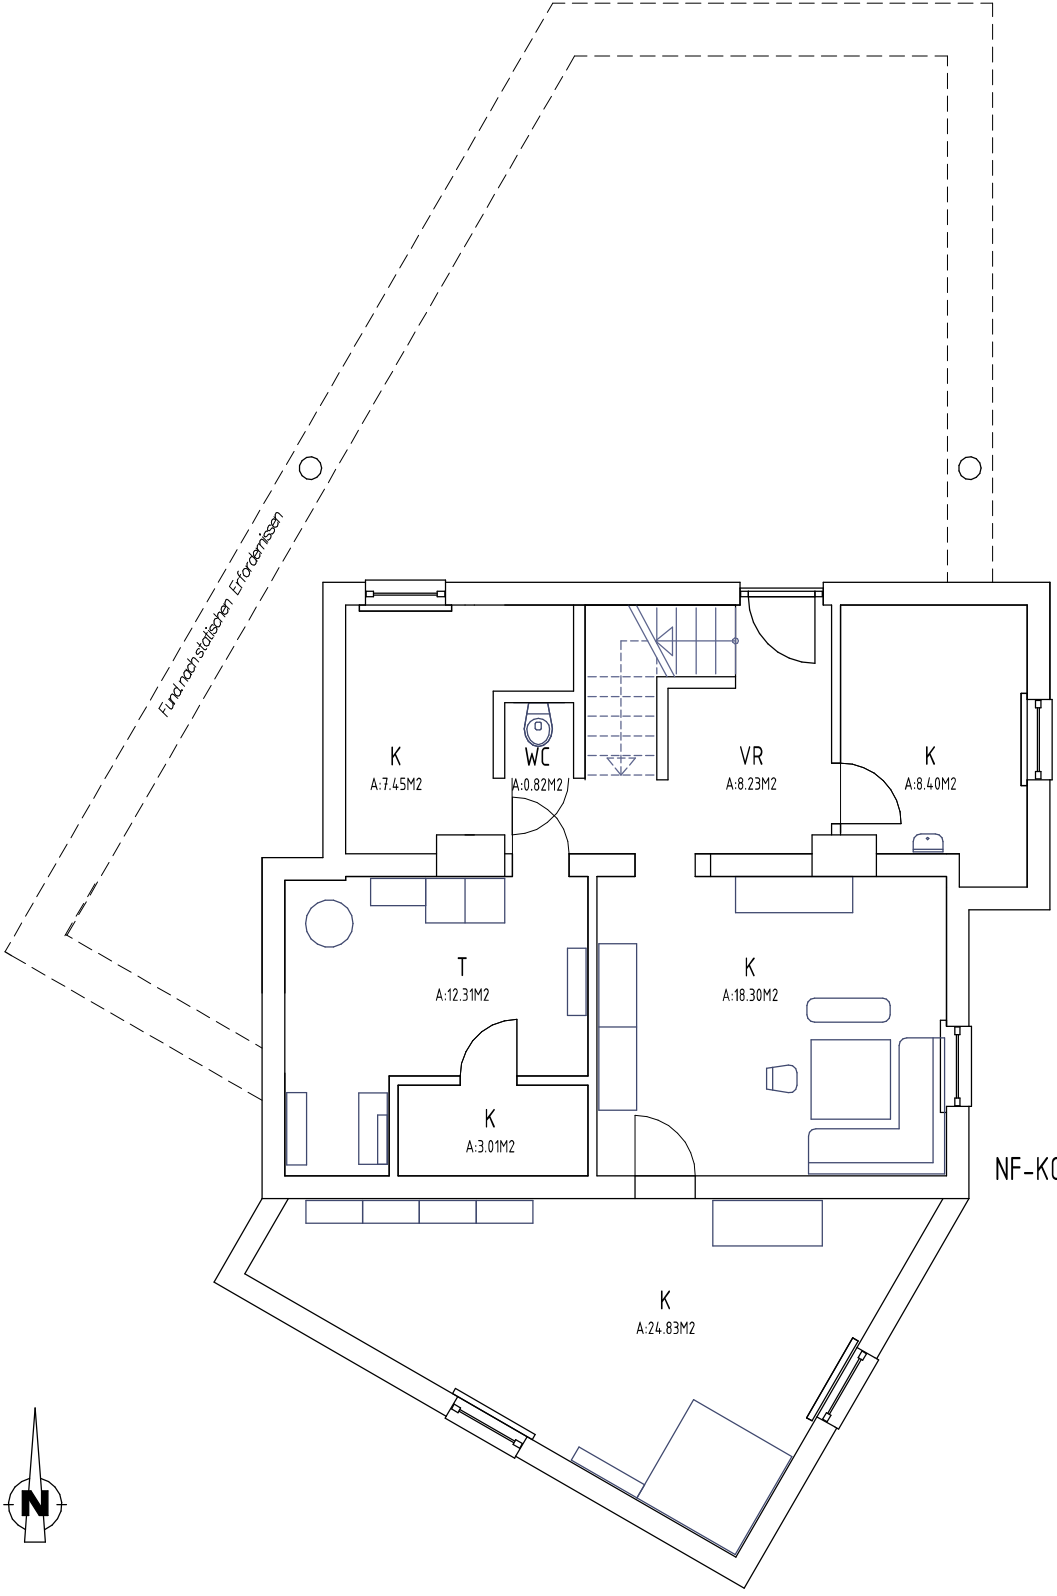

KG

NF-KG: 83,3m2

Kellergrundriss / M = 1:100