


# KRONE DANCING

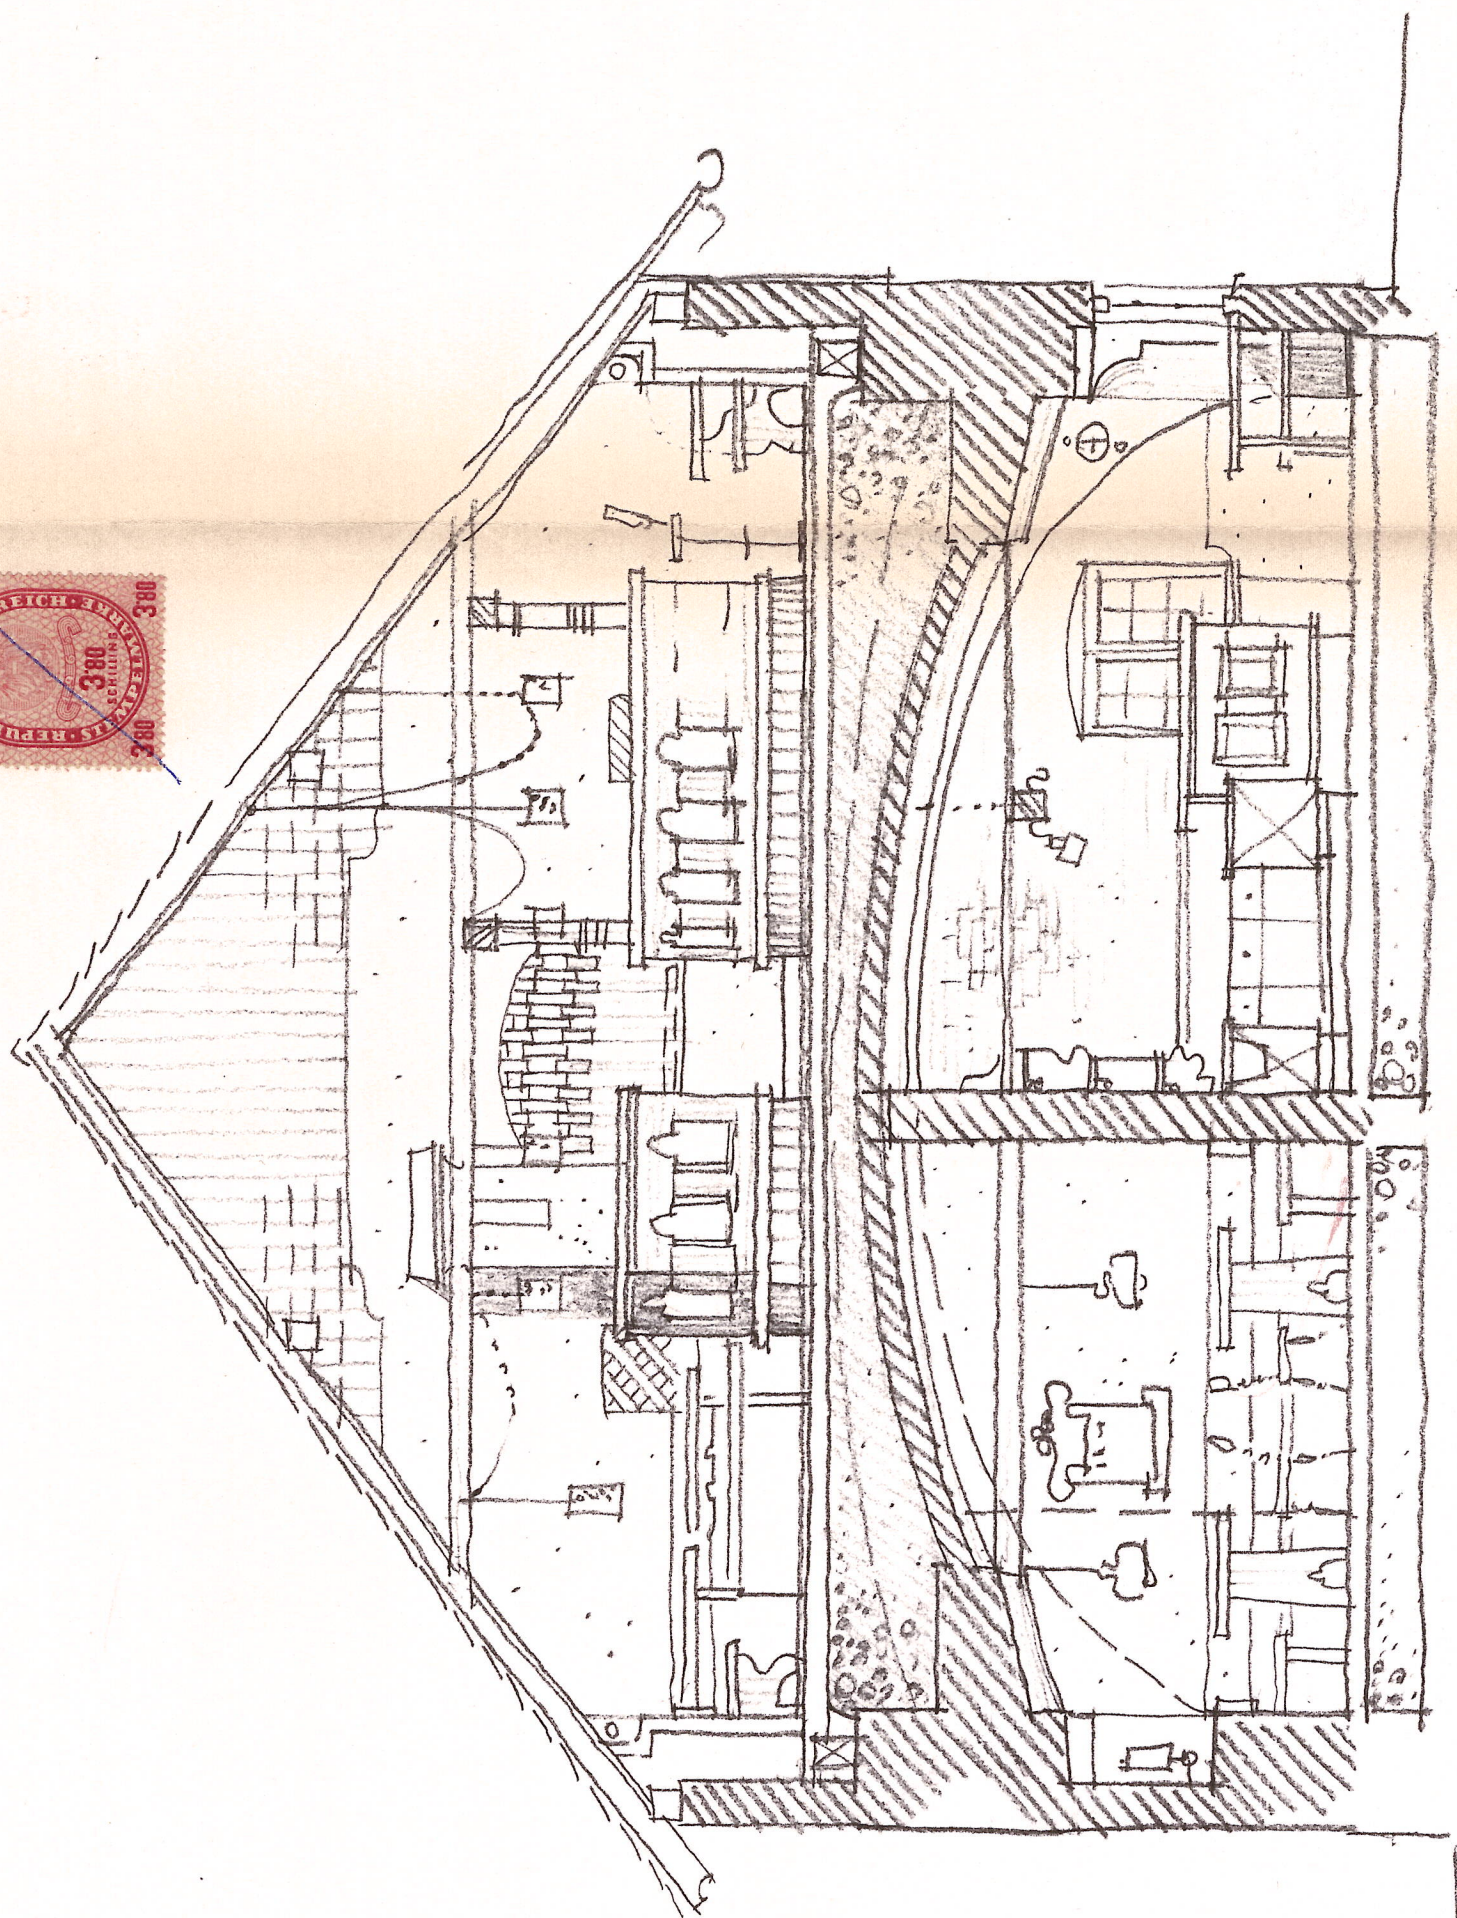

SCHNITT II M - 1:50

baumeister  
helmut w. faustmann  
ignatz-harrer-strasse 73, d. 318603  
5020 salzburg