



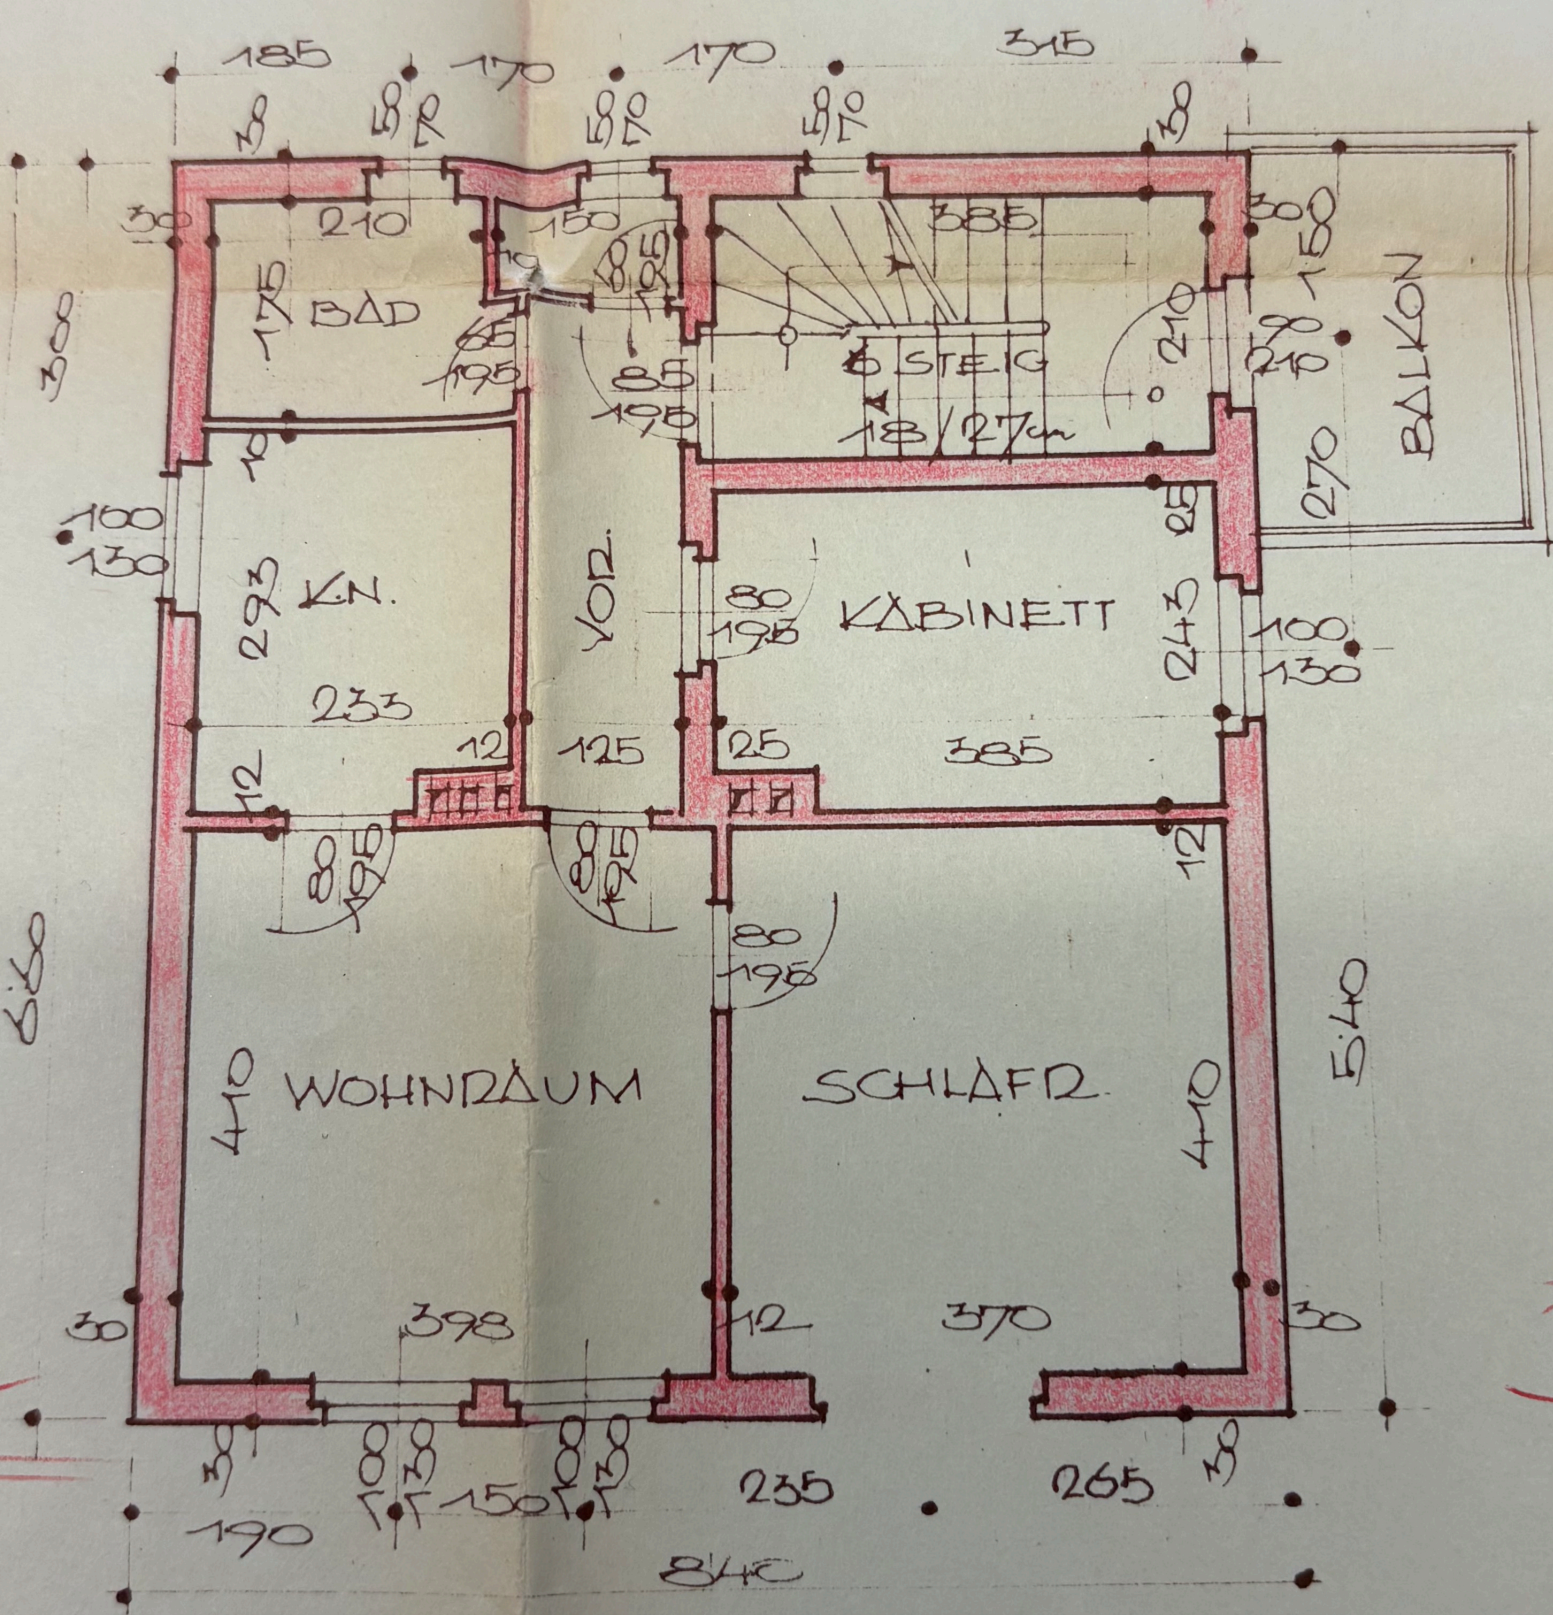


~ OBERGESCHOSS ~ 2
1:100

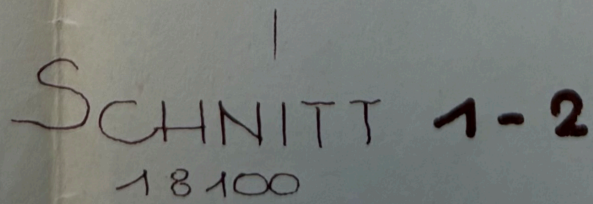

SCHNITT 1-2

18100

Quadrat

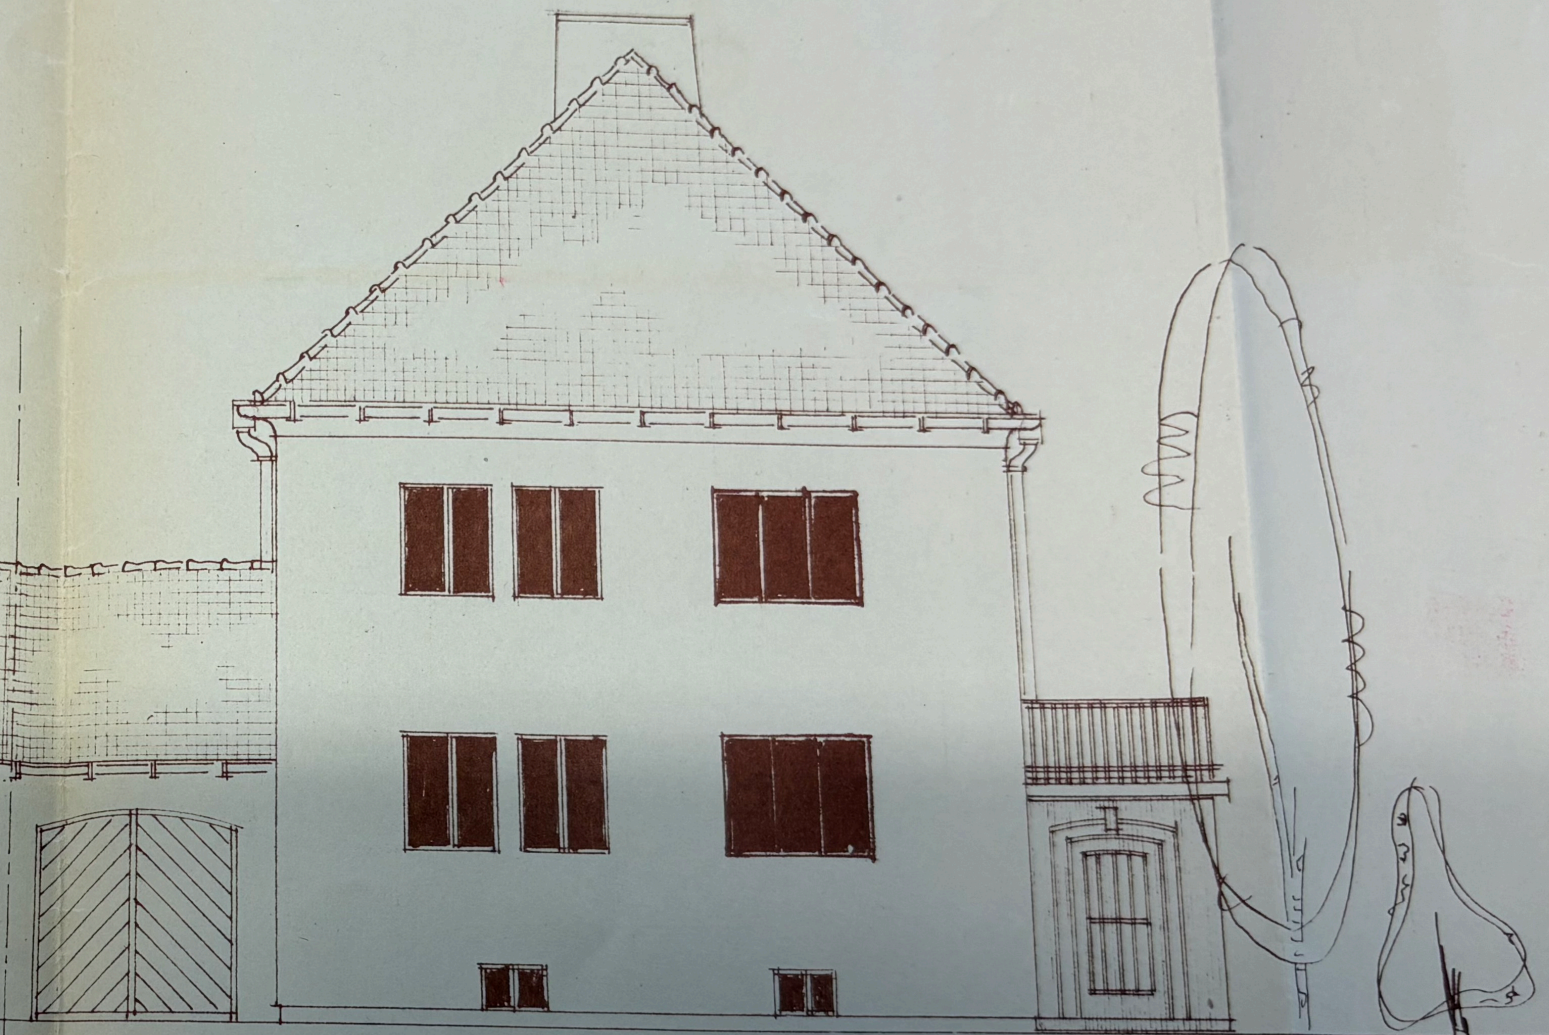

SÜDANSICHT 2
STRASSE

$$\begin{array}{r} 80 \\ 80 \\ 80 \\ 3 \\ \hline 243 \\ 25 \times 5 = 125 \end{array}$$