


ELEKTROPLAN: FA. ROOMBUS
Stand: 09.05.2023


HT-PLAN: FA. THÜBNER
Stand: 02.08.2023

Übersicht GartenG

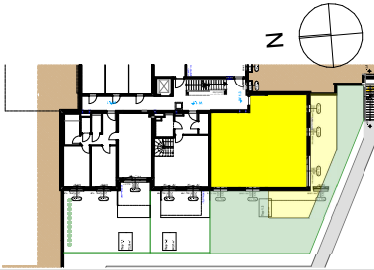

Top 1.3


AR	2.20
Bad	7.46
Schlafen 1	12.90
Schlafen 2	11.77
Schlafen 3	12.32
Vorraum	12.51
WC	1.94
Wohnküche	32.08
NFL	93.17 m²
Loggia	15.46 m²
	108.38 m²
Terrasse	26.34 m²
Eigengarten	99.34 m²
Keller 1.3	10.75 m²
PKW Stellplatz TG1.3	1 Stück

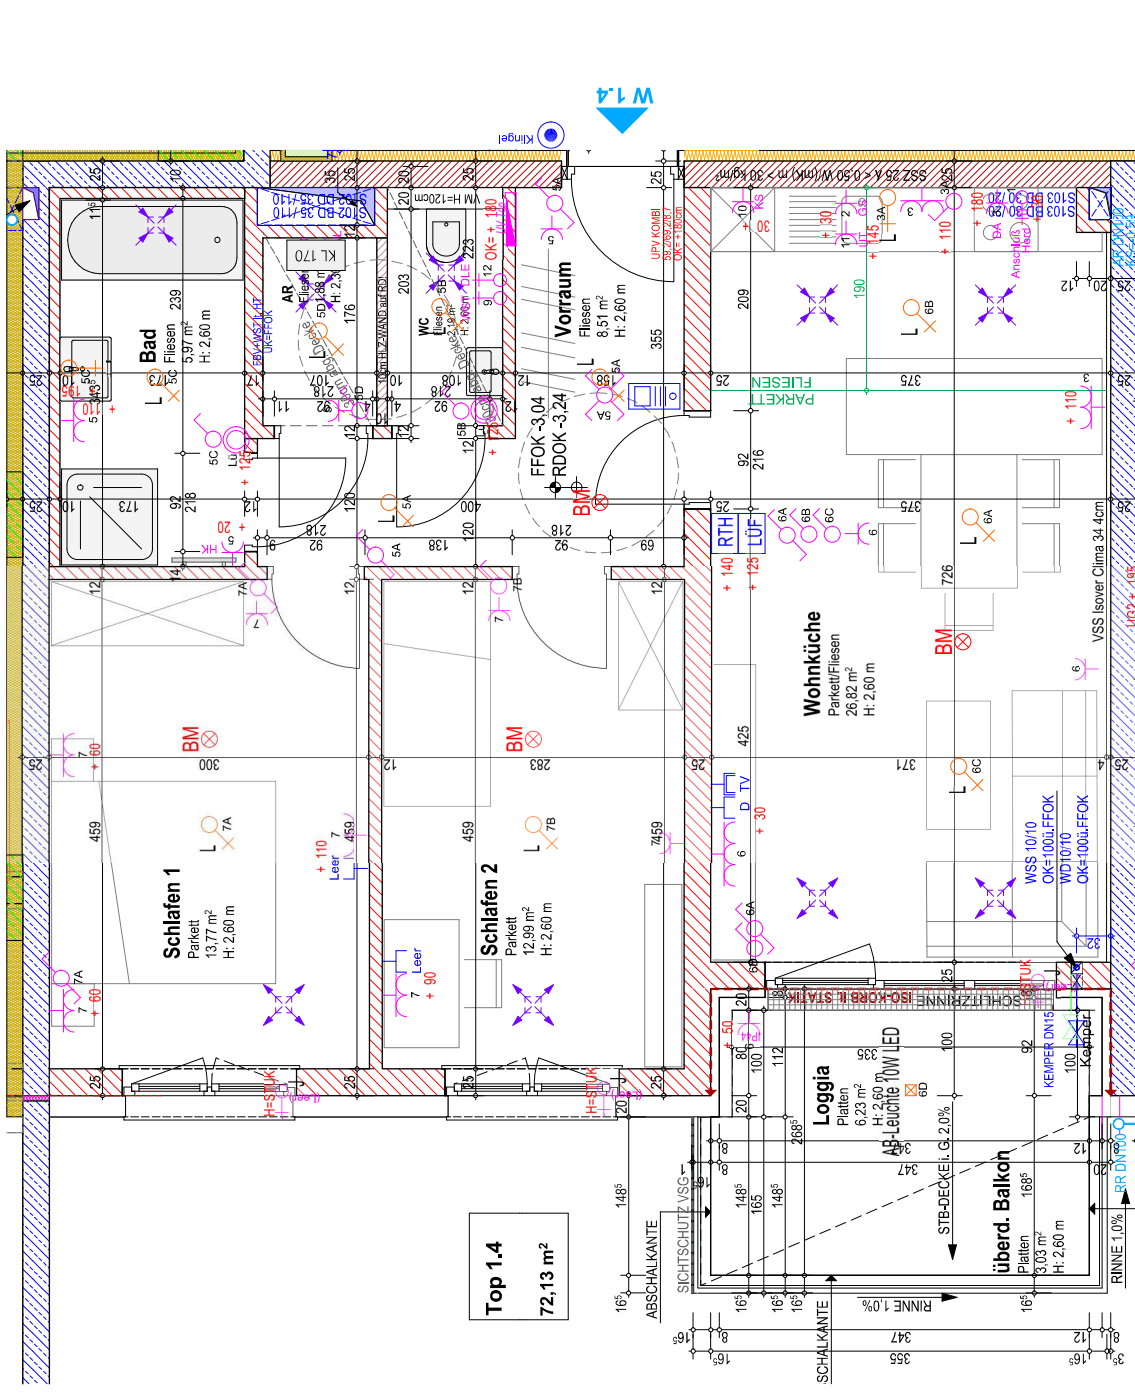

Top 1.4
72,13 m²

ELEKTROPLAN: FA. ROOMBUS
Stand: 09.05.2023

HT-PLAN: FA. TB. HUBNER
Stand: 08.05.2023

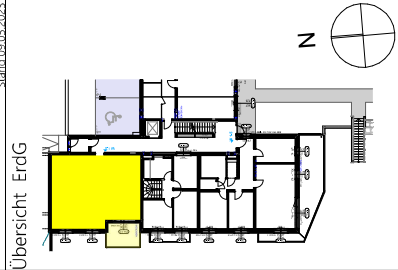


Top 1.4

AR	1,88
Bad	5,97
Schlafen 1	13,77
Schlafen 2	12,99
Vorraum	8,51
WC	2,19
Wohnküche	26,82
NFL	72,13 m²
Loggia	6,23 m ²
	78,36 m²
Balkon	3,03 m ²
Keller 1.4	8,35 m ²
PKW Stellplatz TG1.4	1 Stück



Datum: _____ Bauträger: _____ Kunde: _____

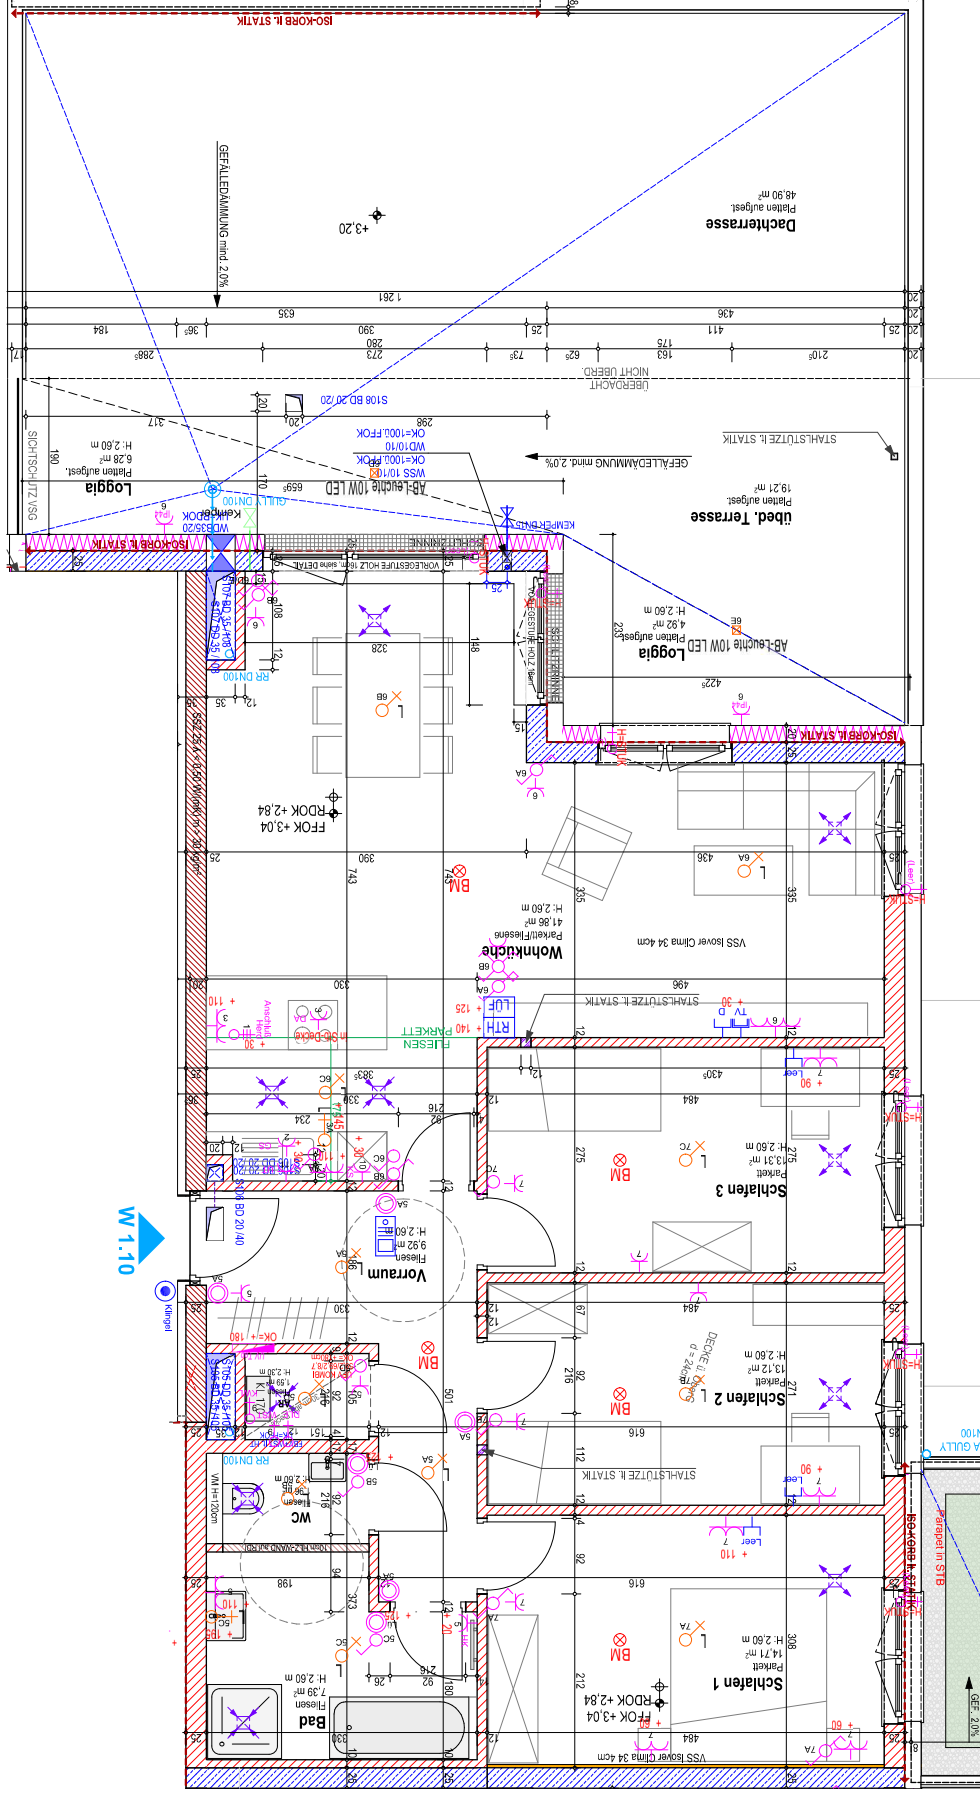


W 1:10



Datum Bauträger Kunde

ELEKTROPLAN: FA. ROOMBUUS
Stand: 05.05.2023

HT-PLAN: FA. TB LÜBNER
Stand: 03.03.2023

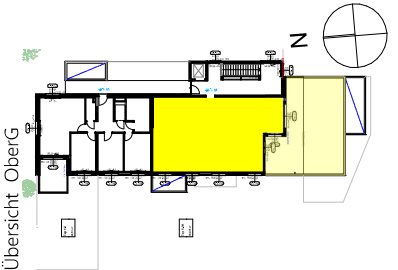

Top 1.10

AR	1,59
Bad	7,39
Schlafen 1	14,71
Schlafen 2	13,12
Schlafen 3	13,31
Vorraum	9,92
WC	1,96
Wohnküche	41,86
NFL	103,85 m²
Loggia	11,20 m²
	115,05 m²

überd. Terrasse 19,21 m²
Dachterrasse 48,90 m²
Keller 1.10 14,04 m²
PKW Stellplatz TG1.111.11.12 2 Stück