


ERDGESCHOSS

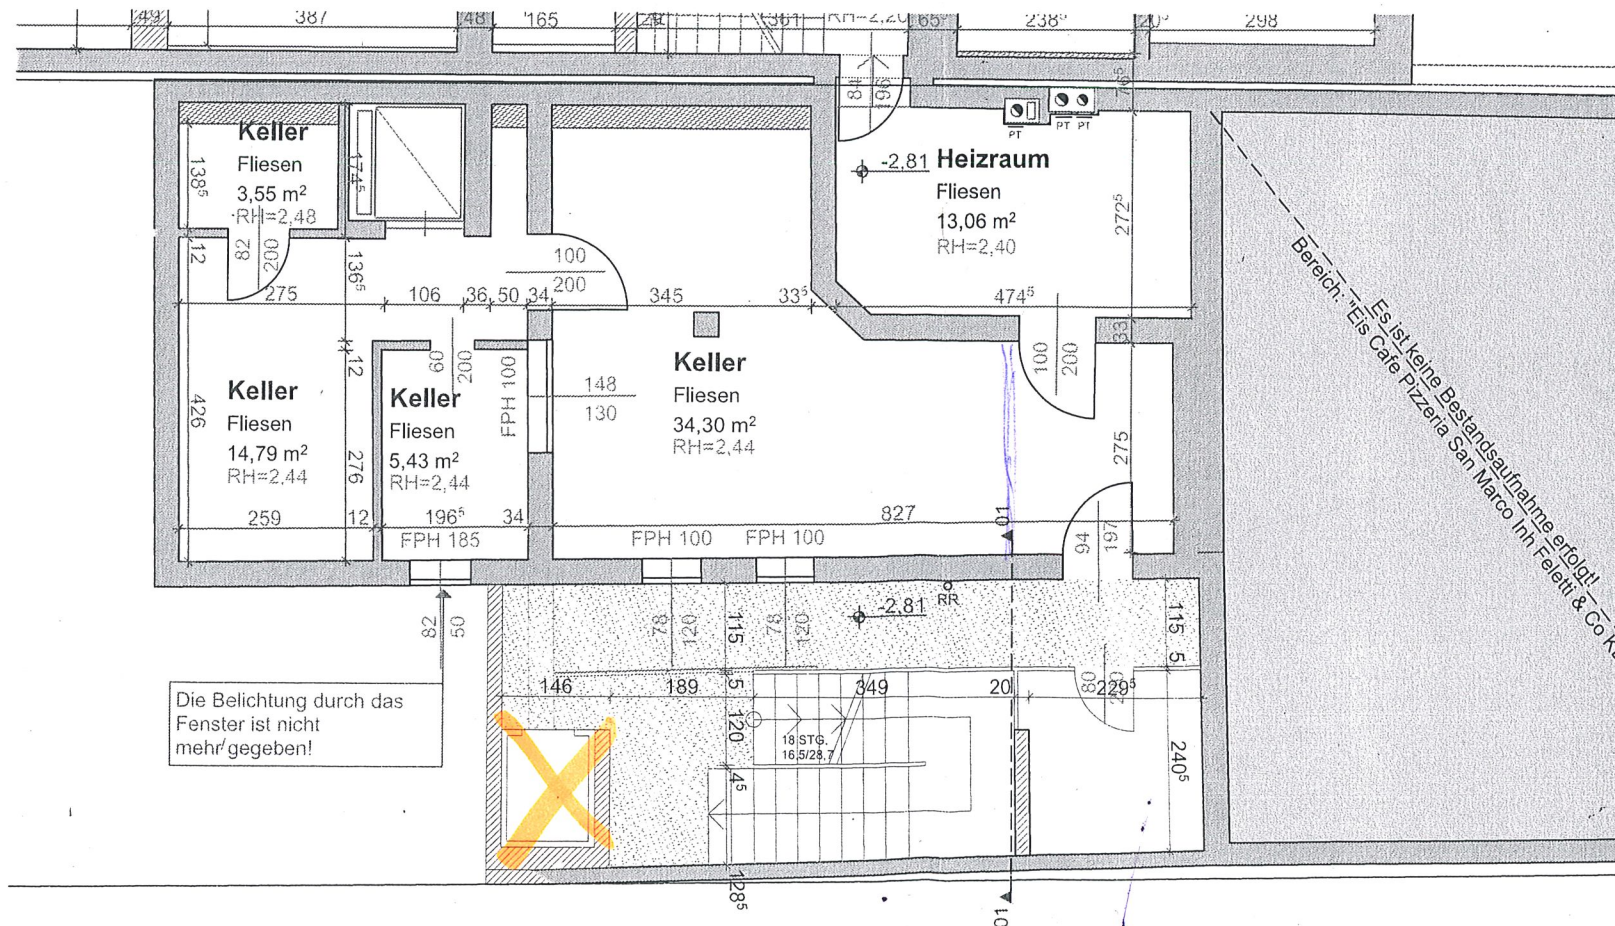

KELLERGESCHOSS

FR. DR. PERGER-MARKL 7100 NEUSIEDL AM SEE, UNTERE HAUPTSTRASSE 27				
ENTWURF		KG & EG		
MASSTAB 1:100	DATUM 25.08.2014	GEZ. CE	PROJ. NR. K159	PLAN. NR. EW 01_1
DIPL. ING. JOSEF SCHISSL GEW. ARCHITECT				
1050 Wien Linke Wienzeile 8/8 Tel.: 01/596 86 80 Fax: DW 16 E-Mail: office@schissl.cc				