


STERNWARTESTRASSE

Verwertungsmappe



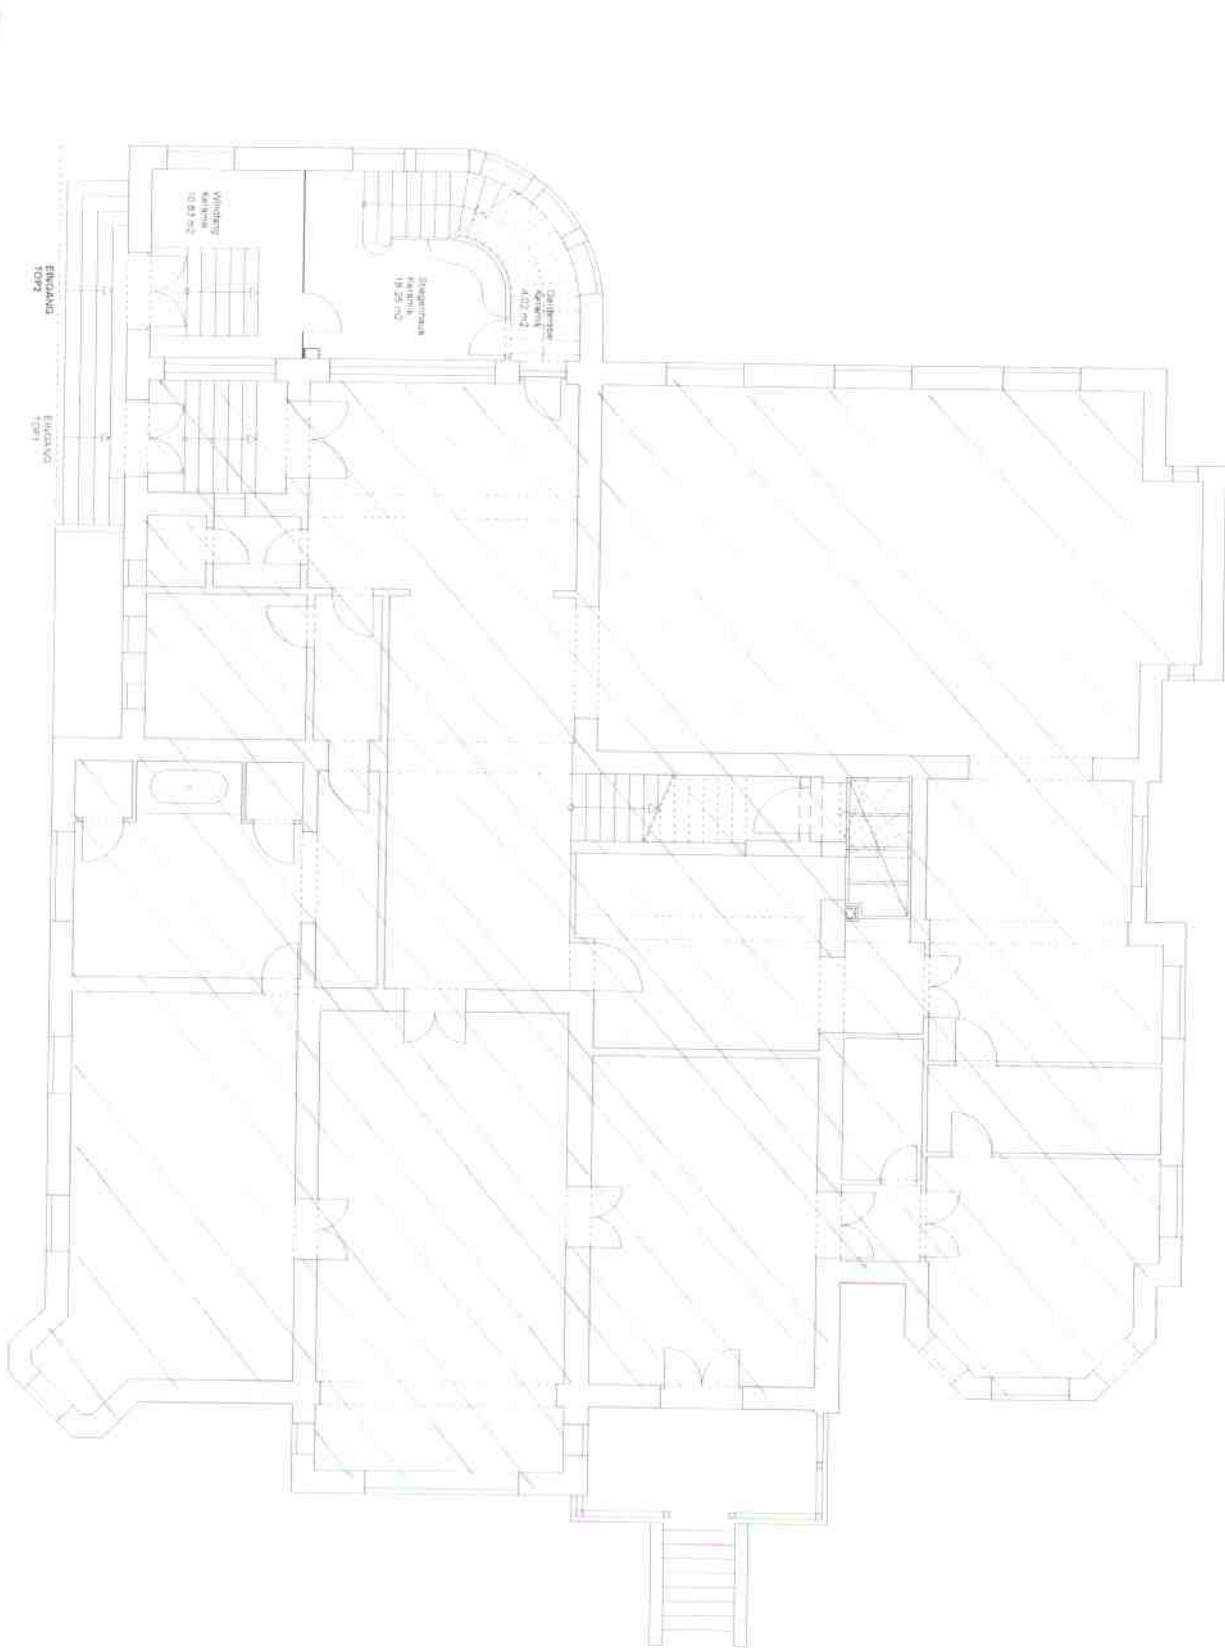

GESAMTMIETFLÄCHE NETTO
GESAMTTERASSENFLÄCHE

TOP 2
402,53m²
95,45m²

STERNWARTESTRASSE
GRUNDRISS EG





TOP 2
OG.....274.25m²
TERRASSEN.....23.91m²

STERNWARTESTRASSE
GRUNDRISS OG

VARIANTE 1





VARIANTE 2






STERNWARTESTRASSE
GRUNDRISS ZG

VARIANTE 1



TOP 2
ZG 64,73m²
TERRASSEN 00,00m²

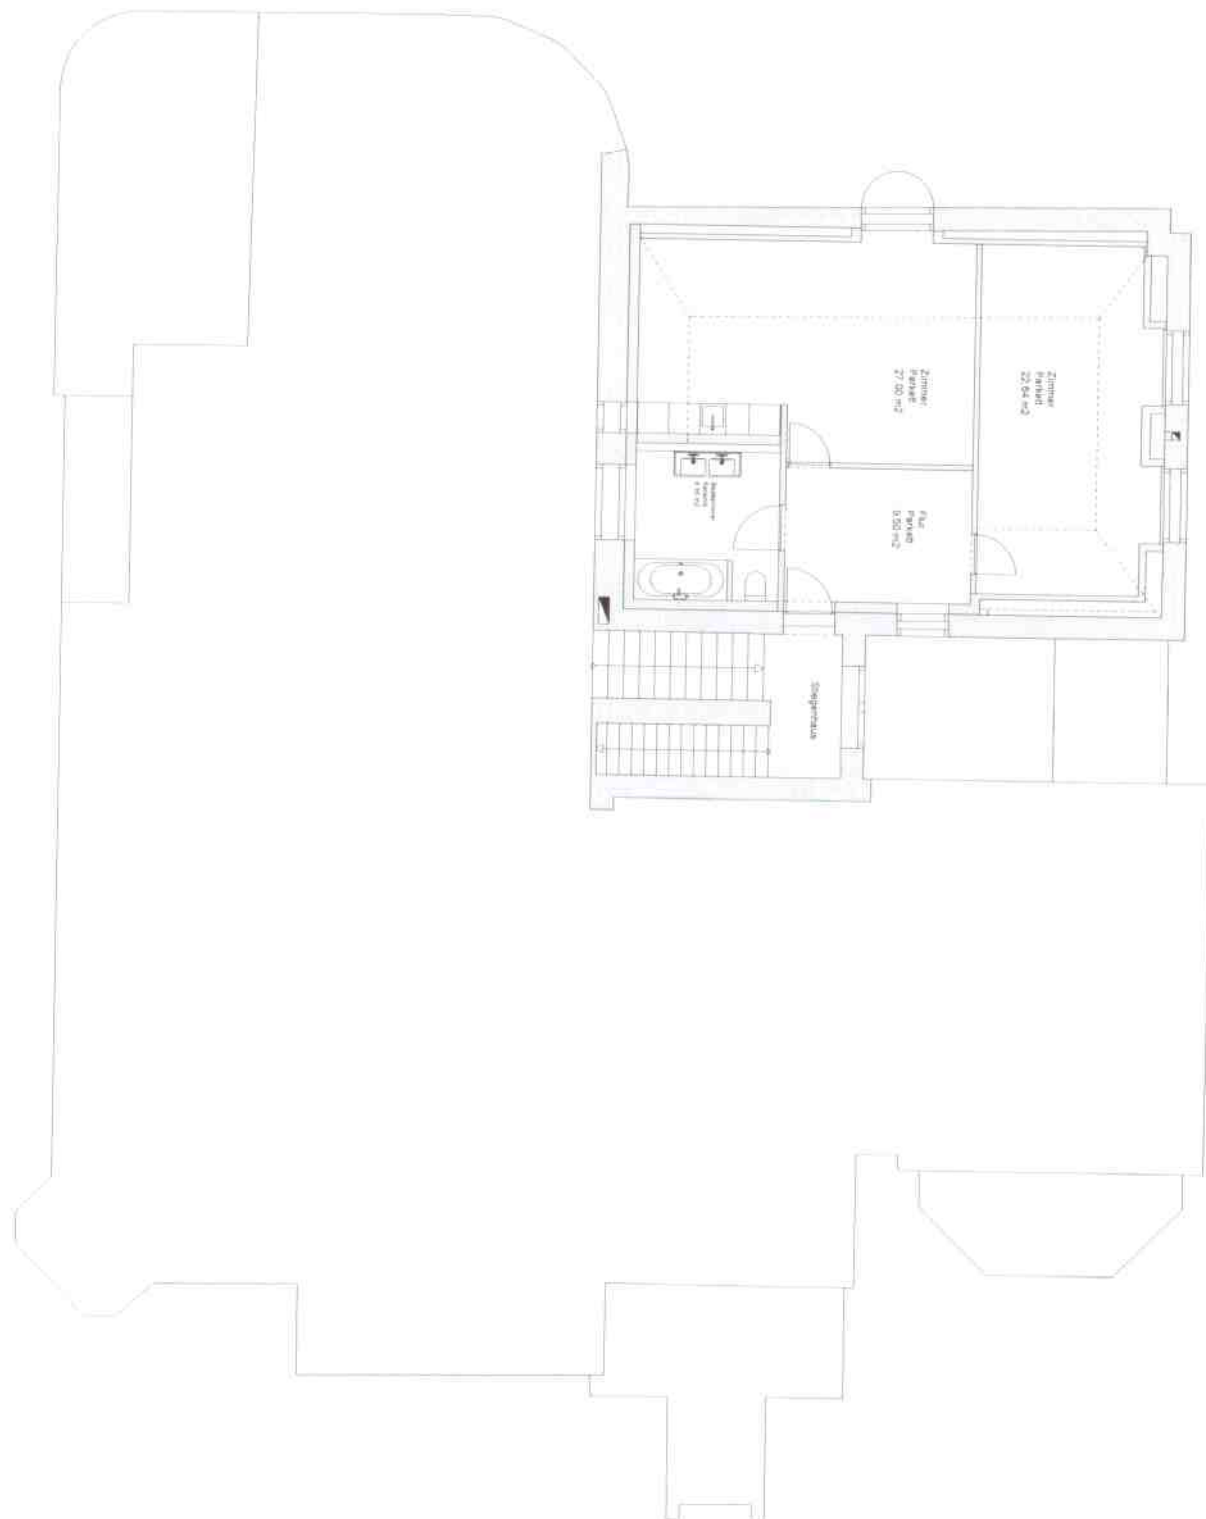

ZG 64,73m²
 TERRASSEN 00,00m²
 TOP 2

STERNWARTESTRASSE
 GRUNDRISS ZG

VARIANTE 3





STERNWARTESTRASSE
GRUNDRISS ZG


VARIANTE 2



TOP 2
ZG.....54,73m²
TERRASSEN.....00,00m²



SCHNITT

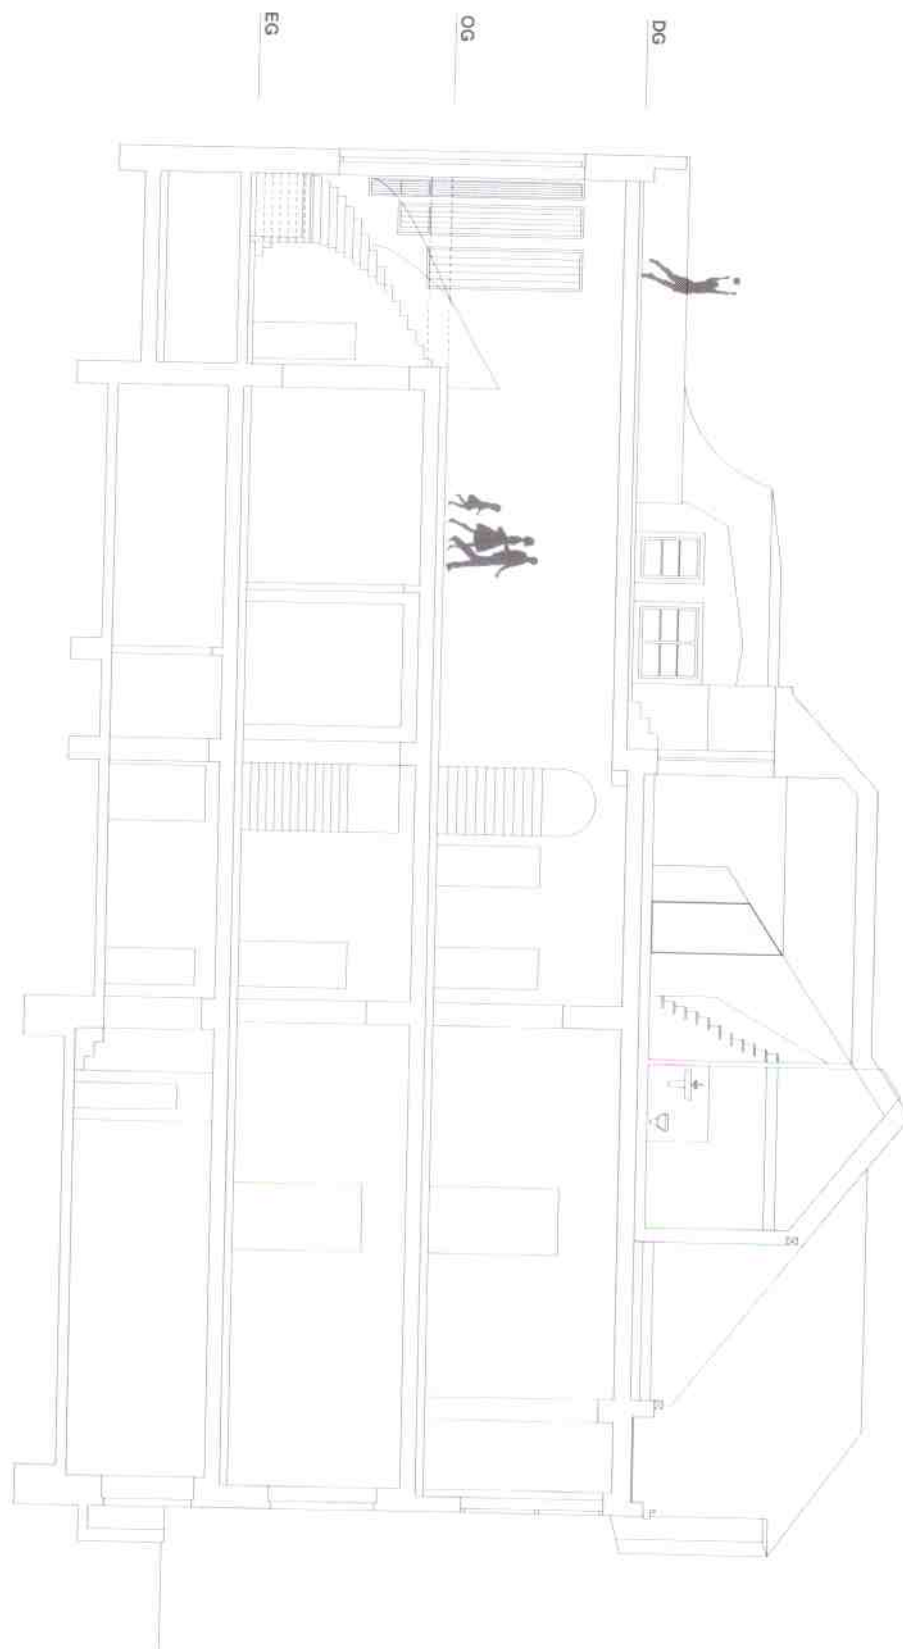

STERNWARTESTRASSE
SCHNITT






ANSICHT M 1:100

STERNWARTESTRASSE
ANSICHT




WESTANSICHT

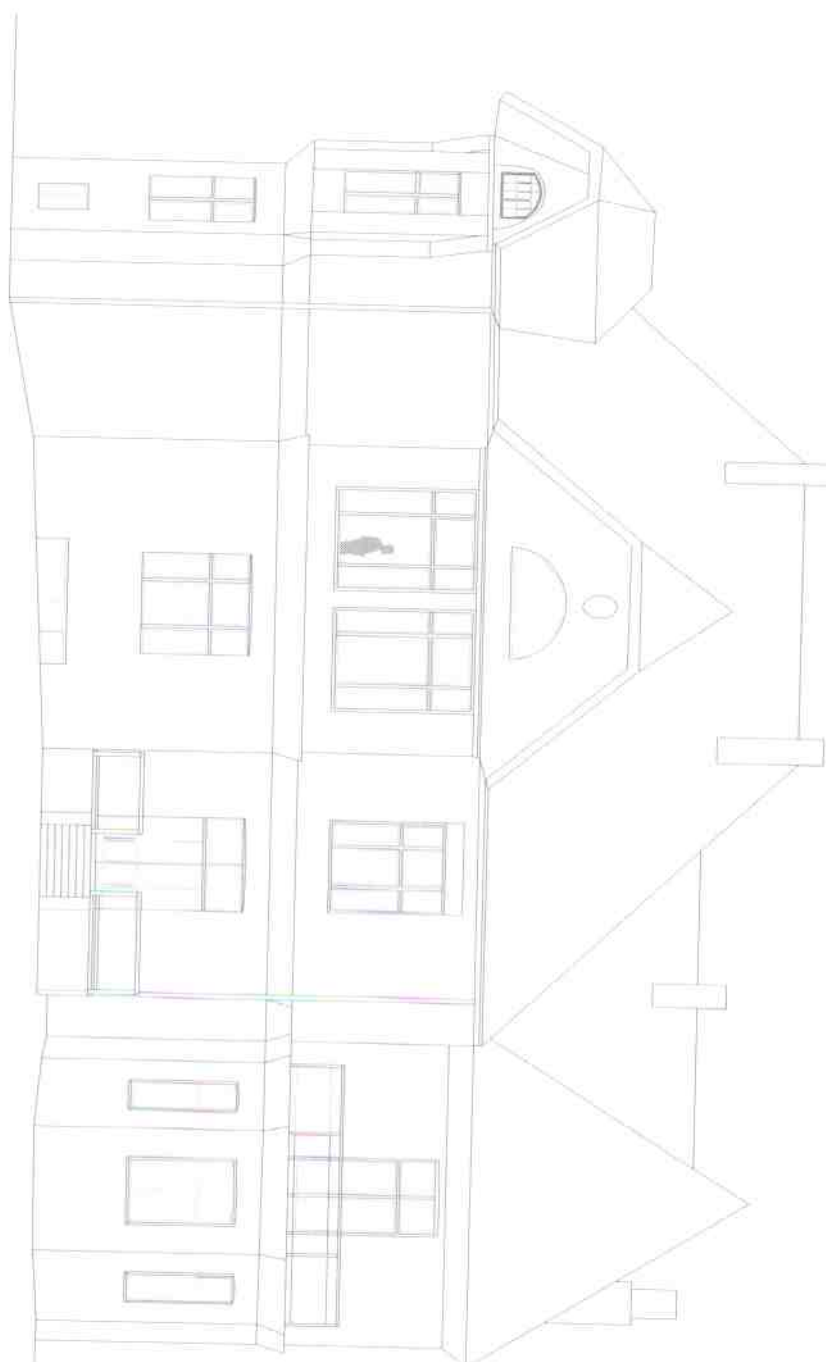

STERNWARTESTRASSE
ANSICHT




OSTANSICHT

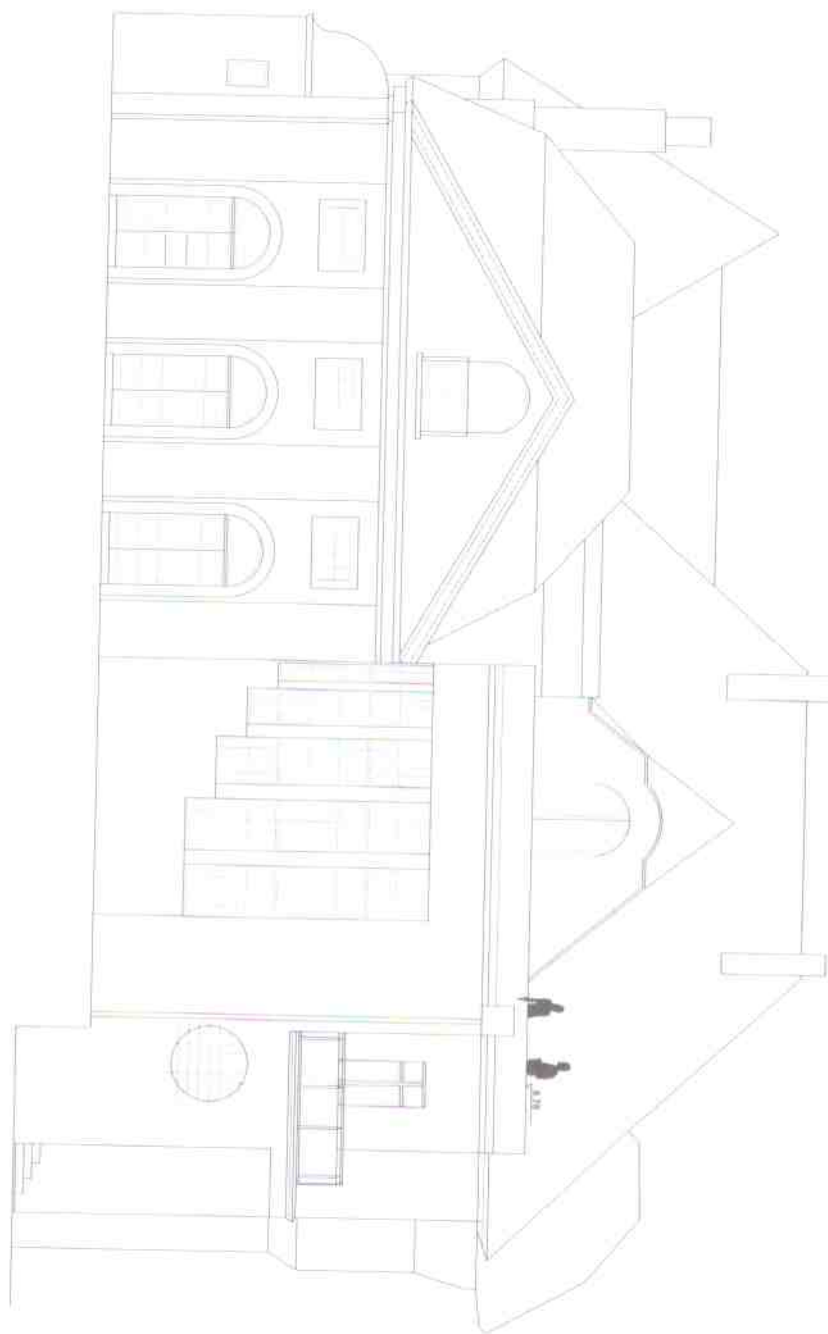

STERNWARTESTRASSE
ANSICHT



NORDANSICHT

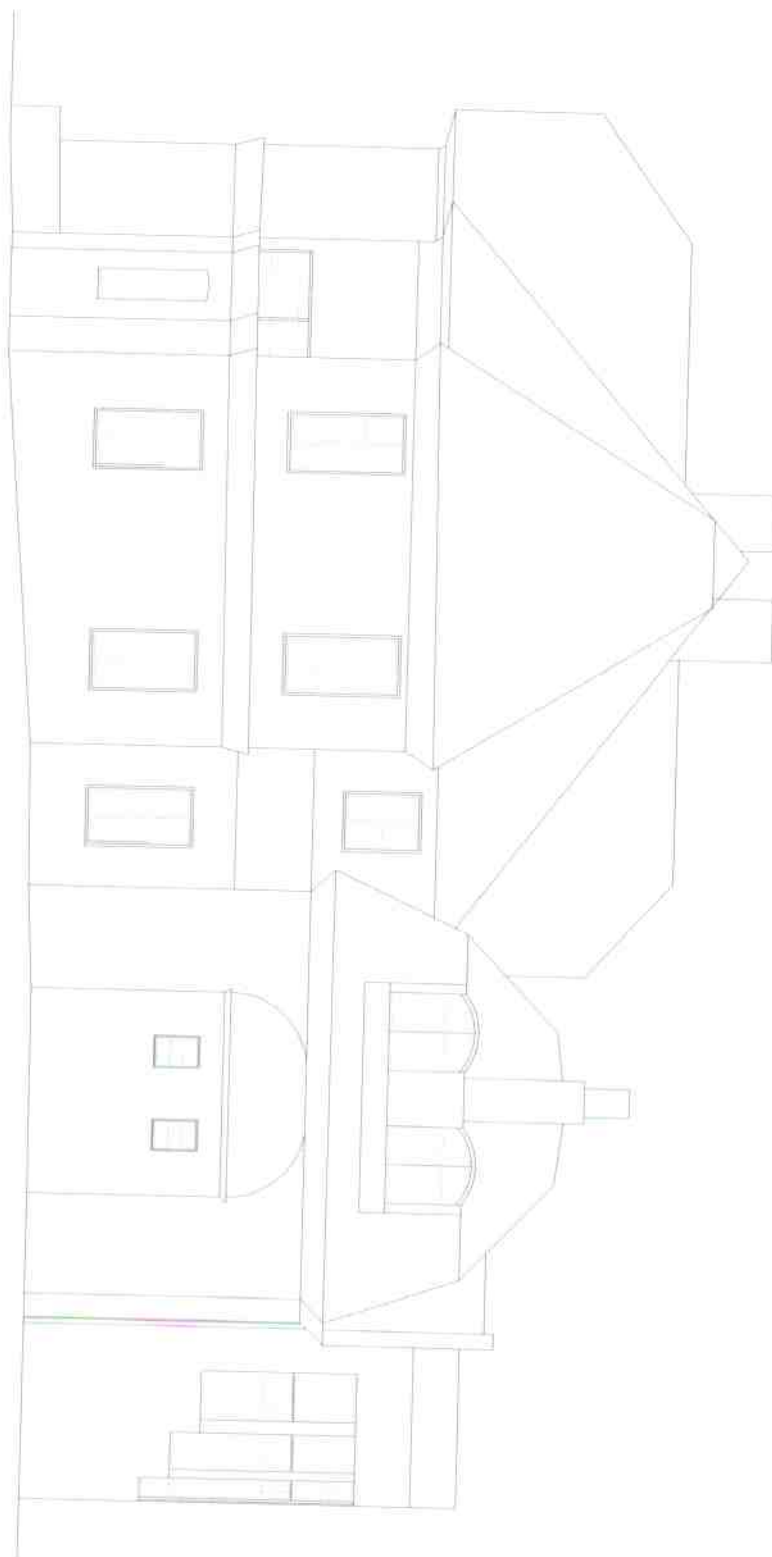

STERNWARTESTRASSE
ANSICHT

