


GOK ±0.00

Einzelplan Nr. 9 240
• Zugend FL 100x10
• Sperrschicht

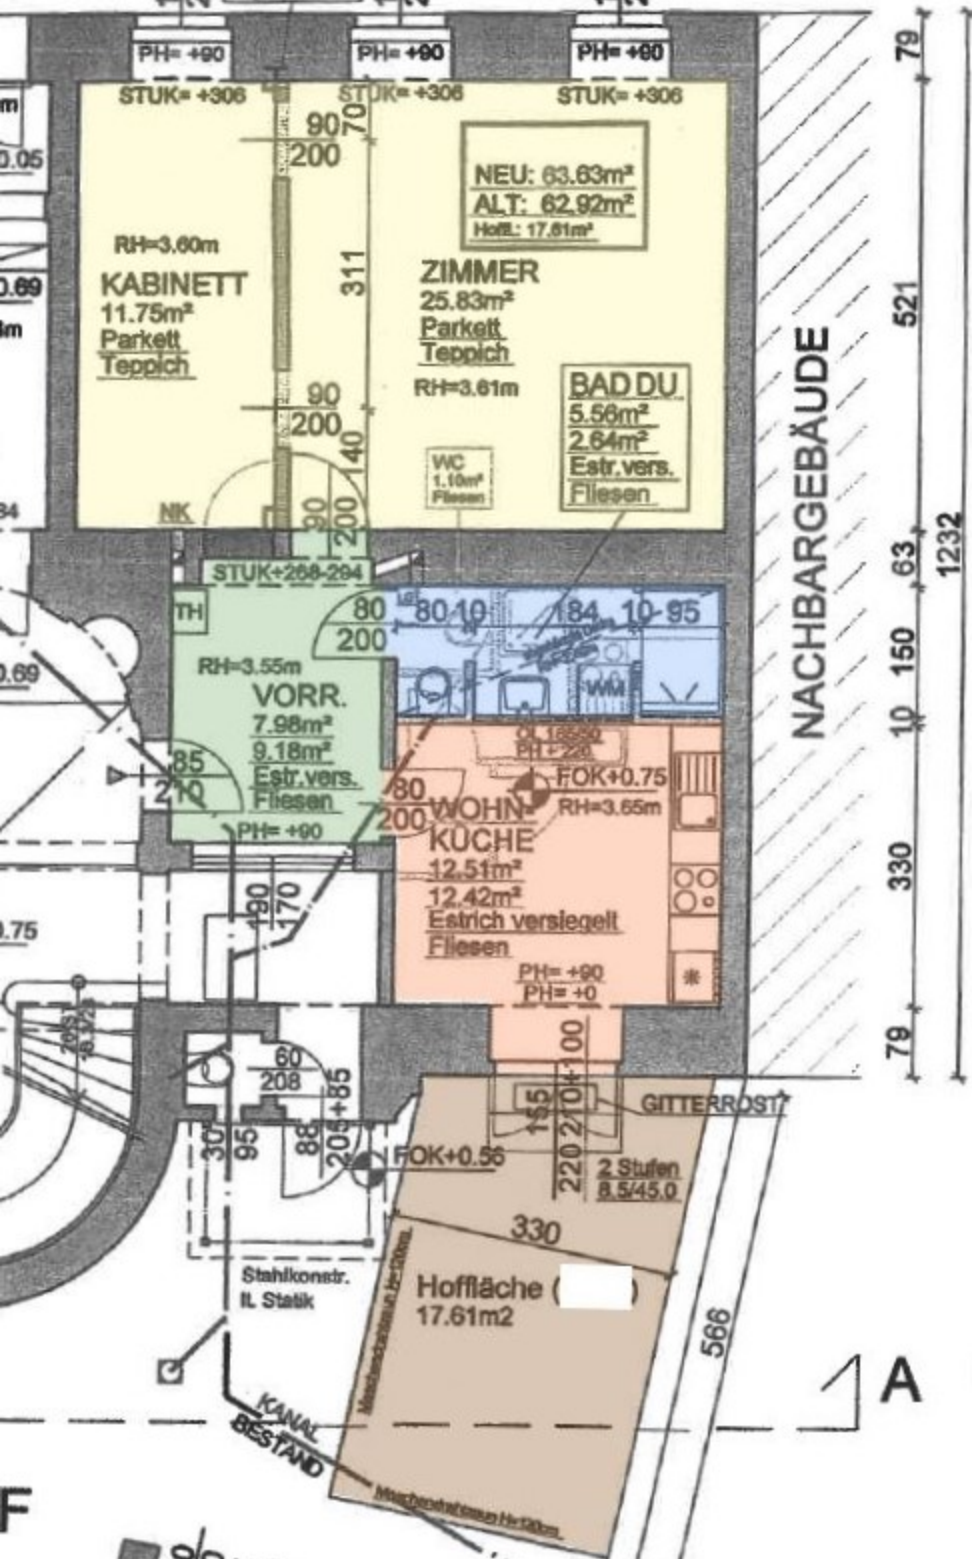

NACHBARGEBAUDE

79
521
63
150
330
79
1232

A

8/8