


Erdgeschoss

ERDGESCHOSS 1 : 100

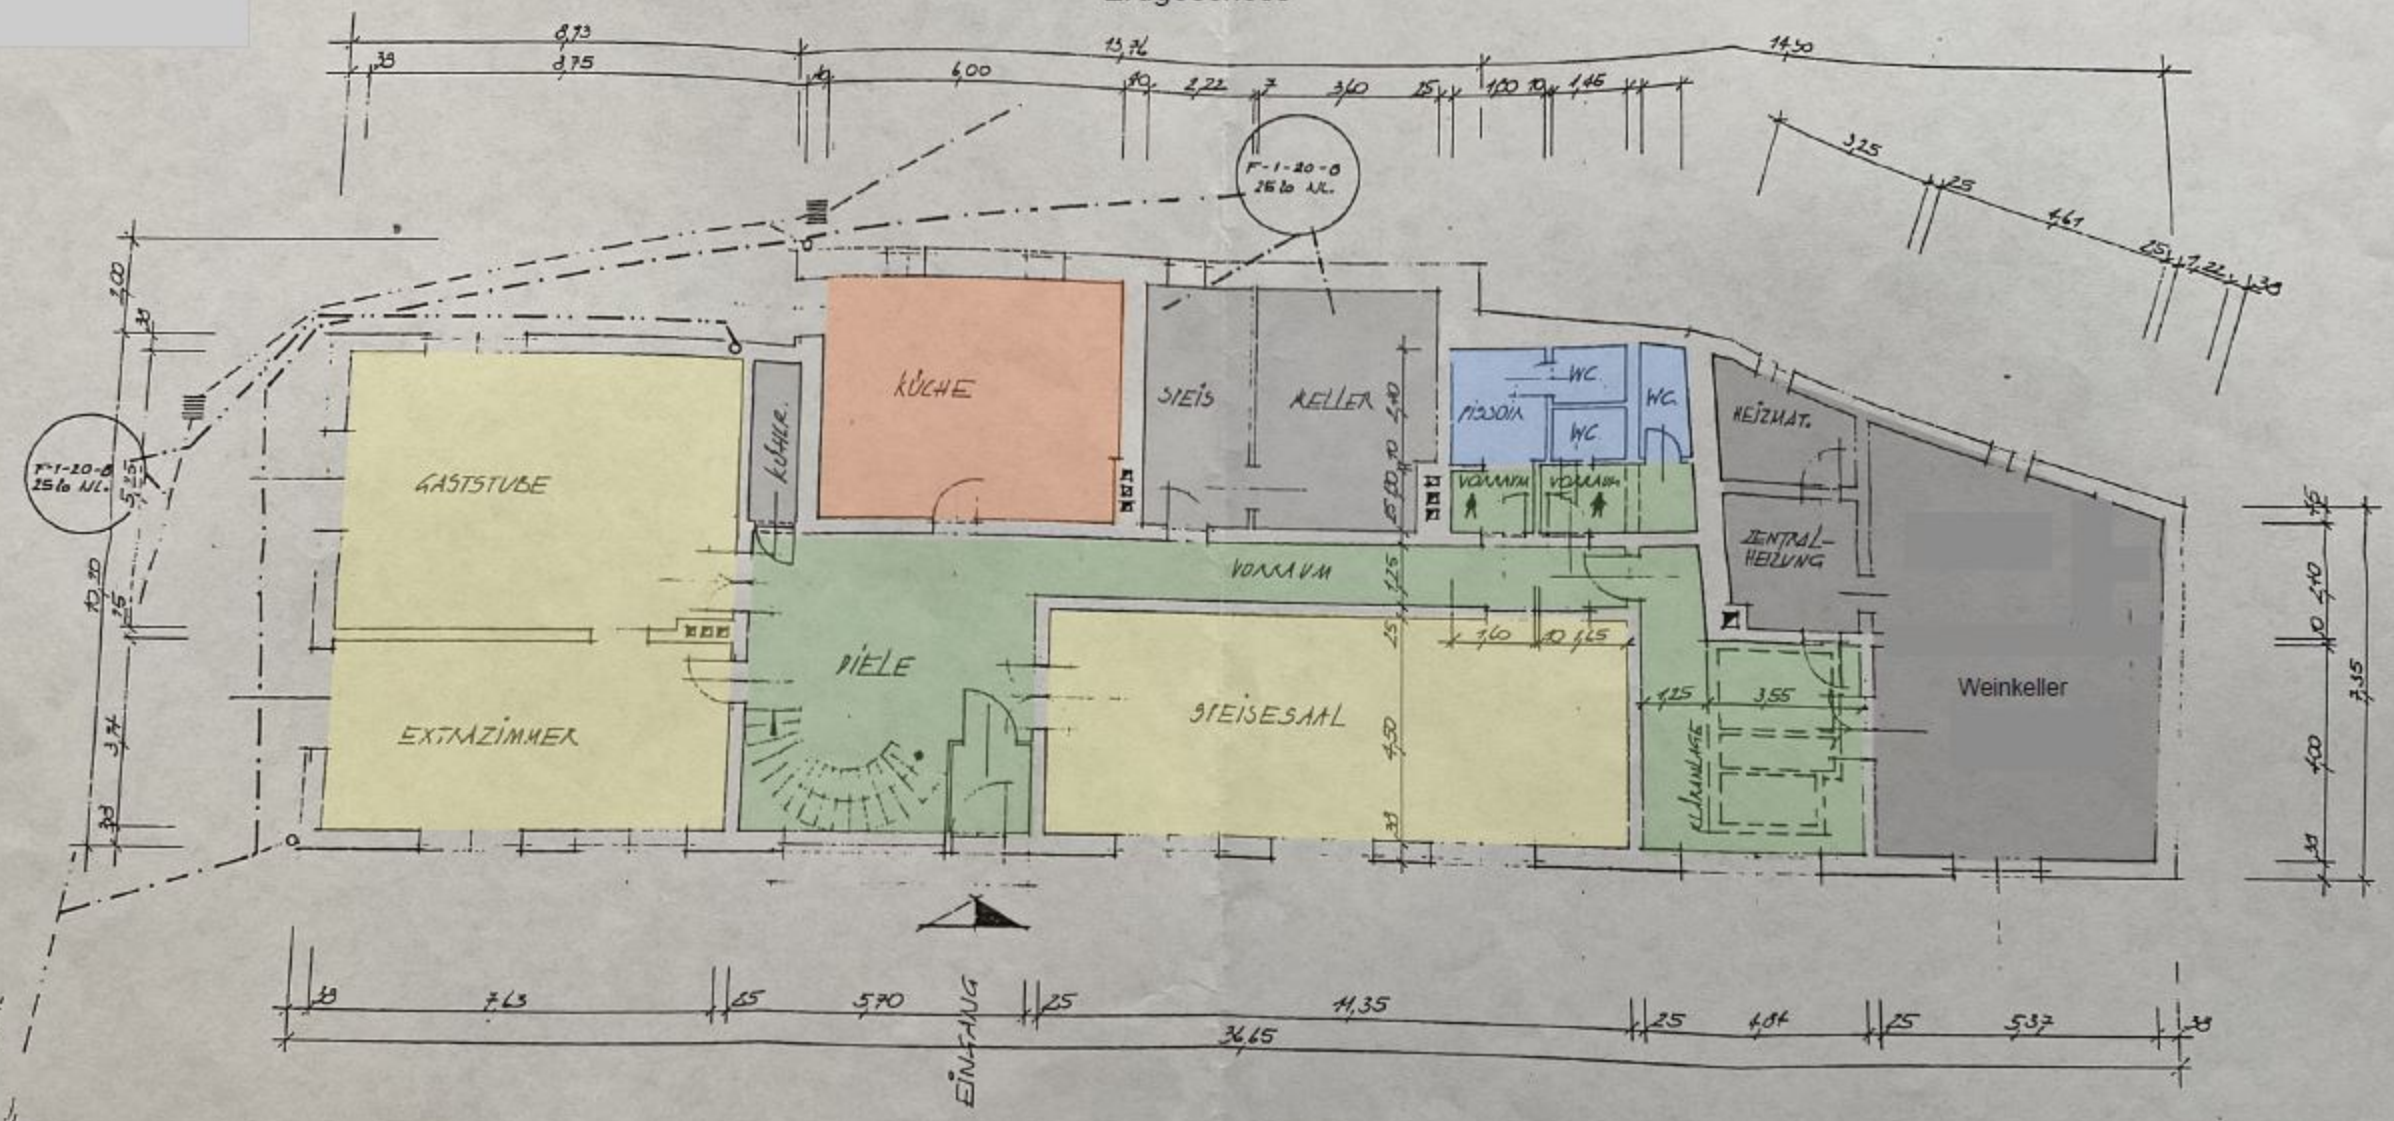

2.Stock

