

LAGEPLAN M=1:500

BY - HAMPL
Plan Nr.: 091 - 03.07.2006

186
20

186
21

186
4

186
5

186
6

186
19

186/2

Wasserleitung
Kanal

4.07

14.47

3.0

Resselstraße

Abwasseranschluss

Zufahrt

5.0

12.0

5.0

12.0

263

262

186
17

186
16

186
15

186
14

186
13

24.19

3.94



14.47

3.0

23.04



484
1

290
1

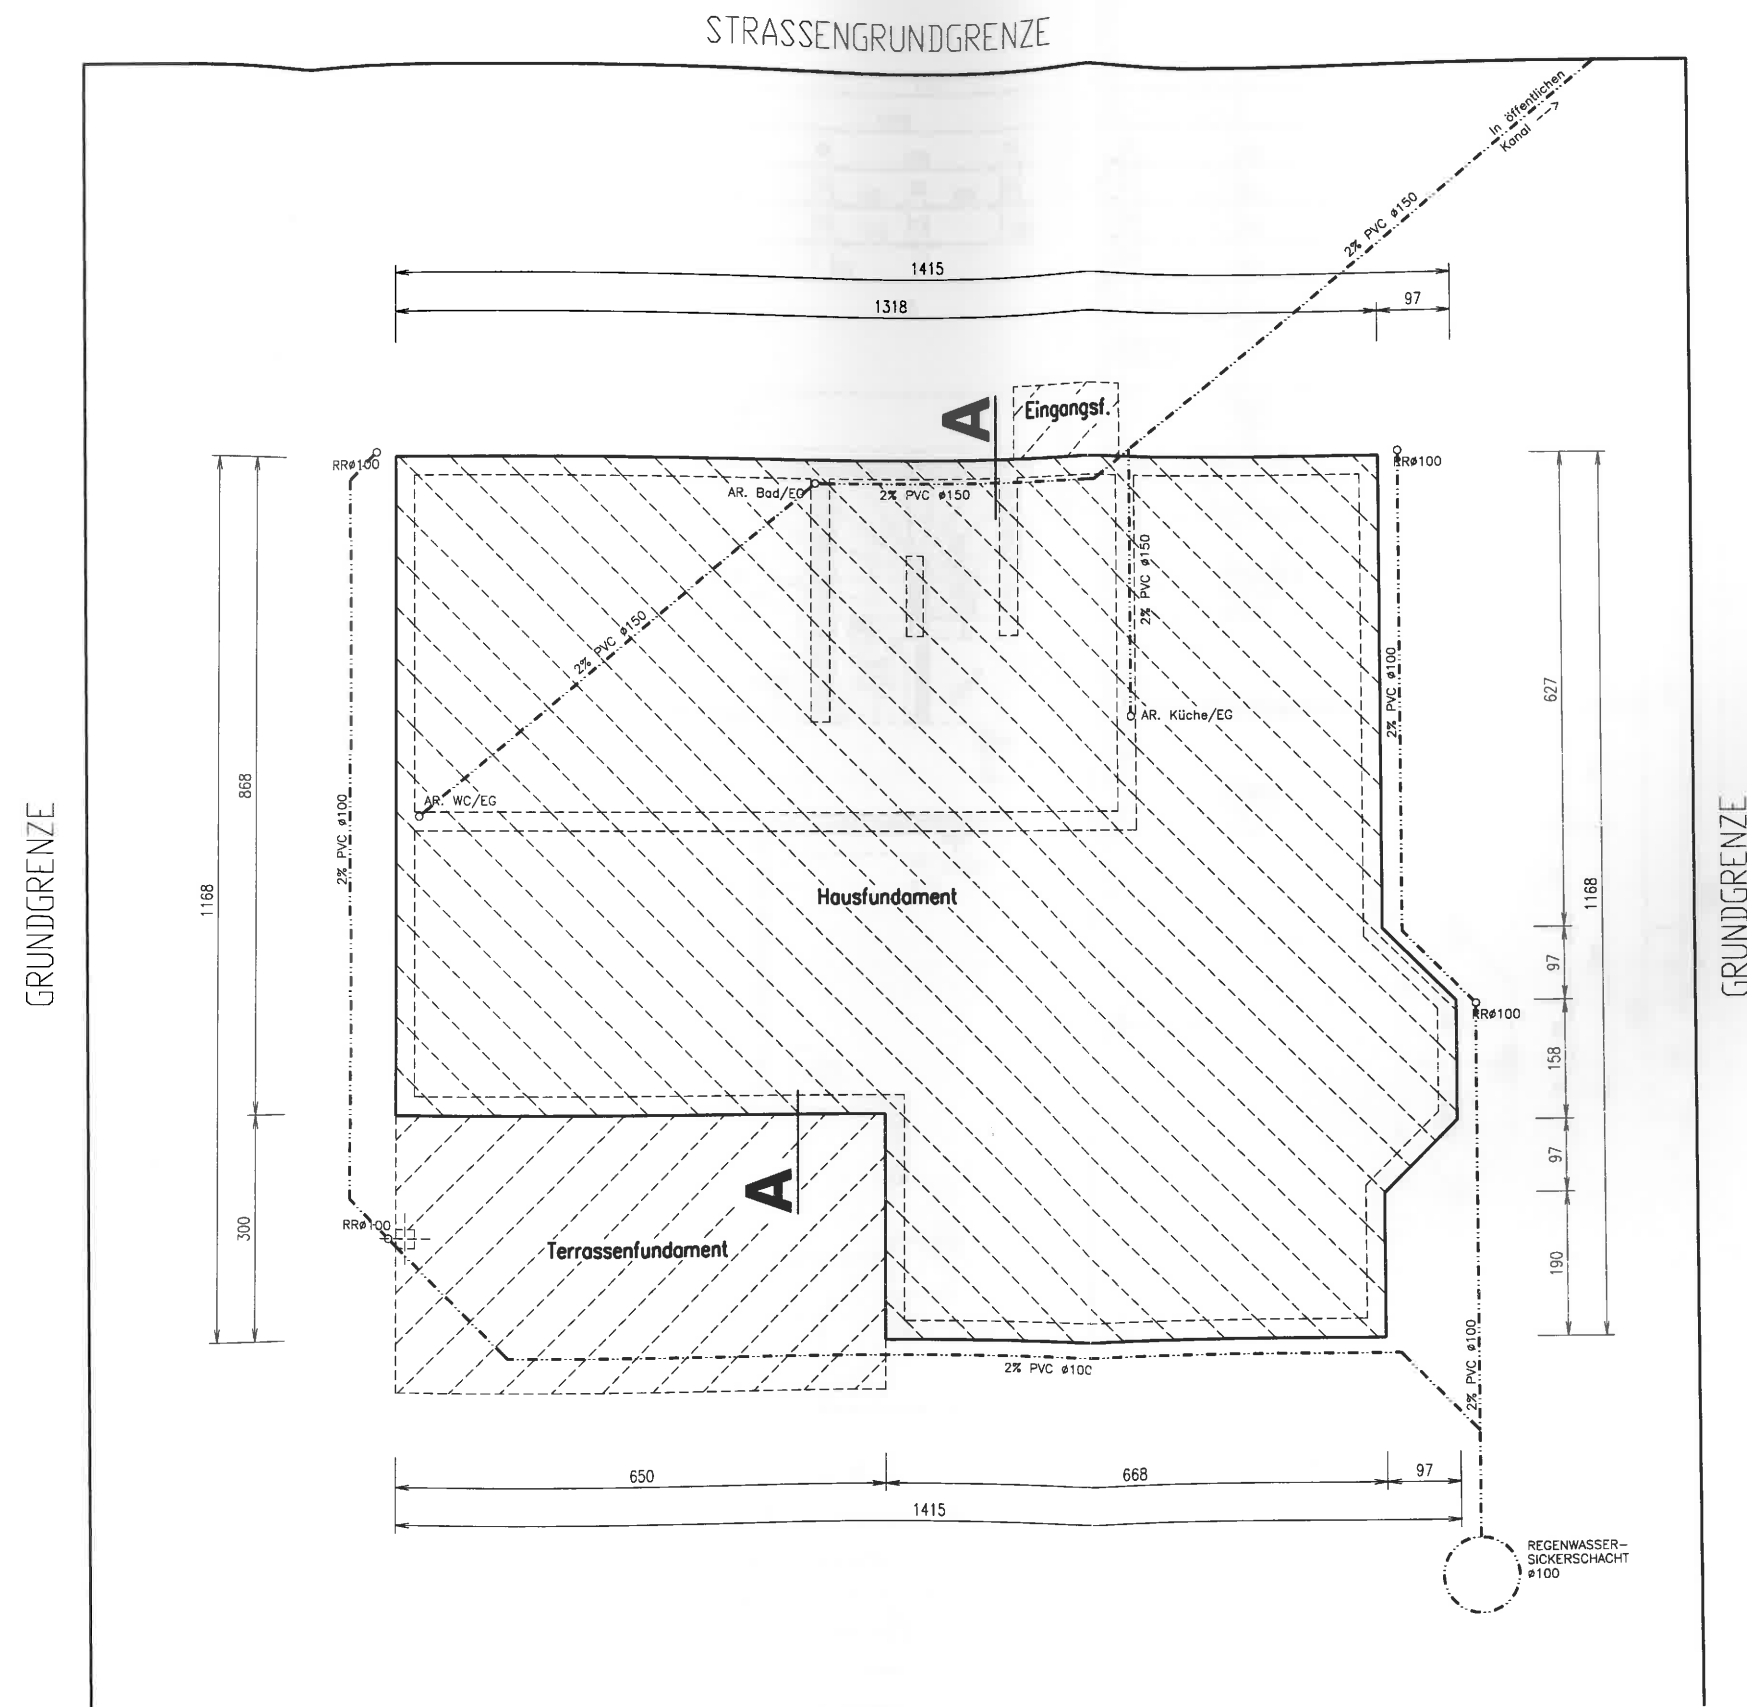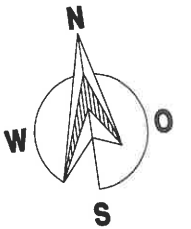



FUNDAMENTE

Plan Nr.: 003 - 03.07.2006

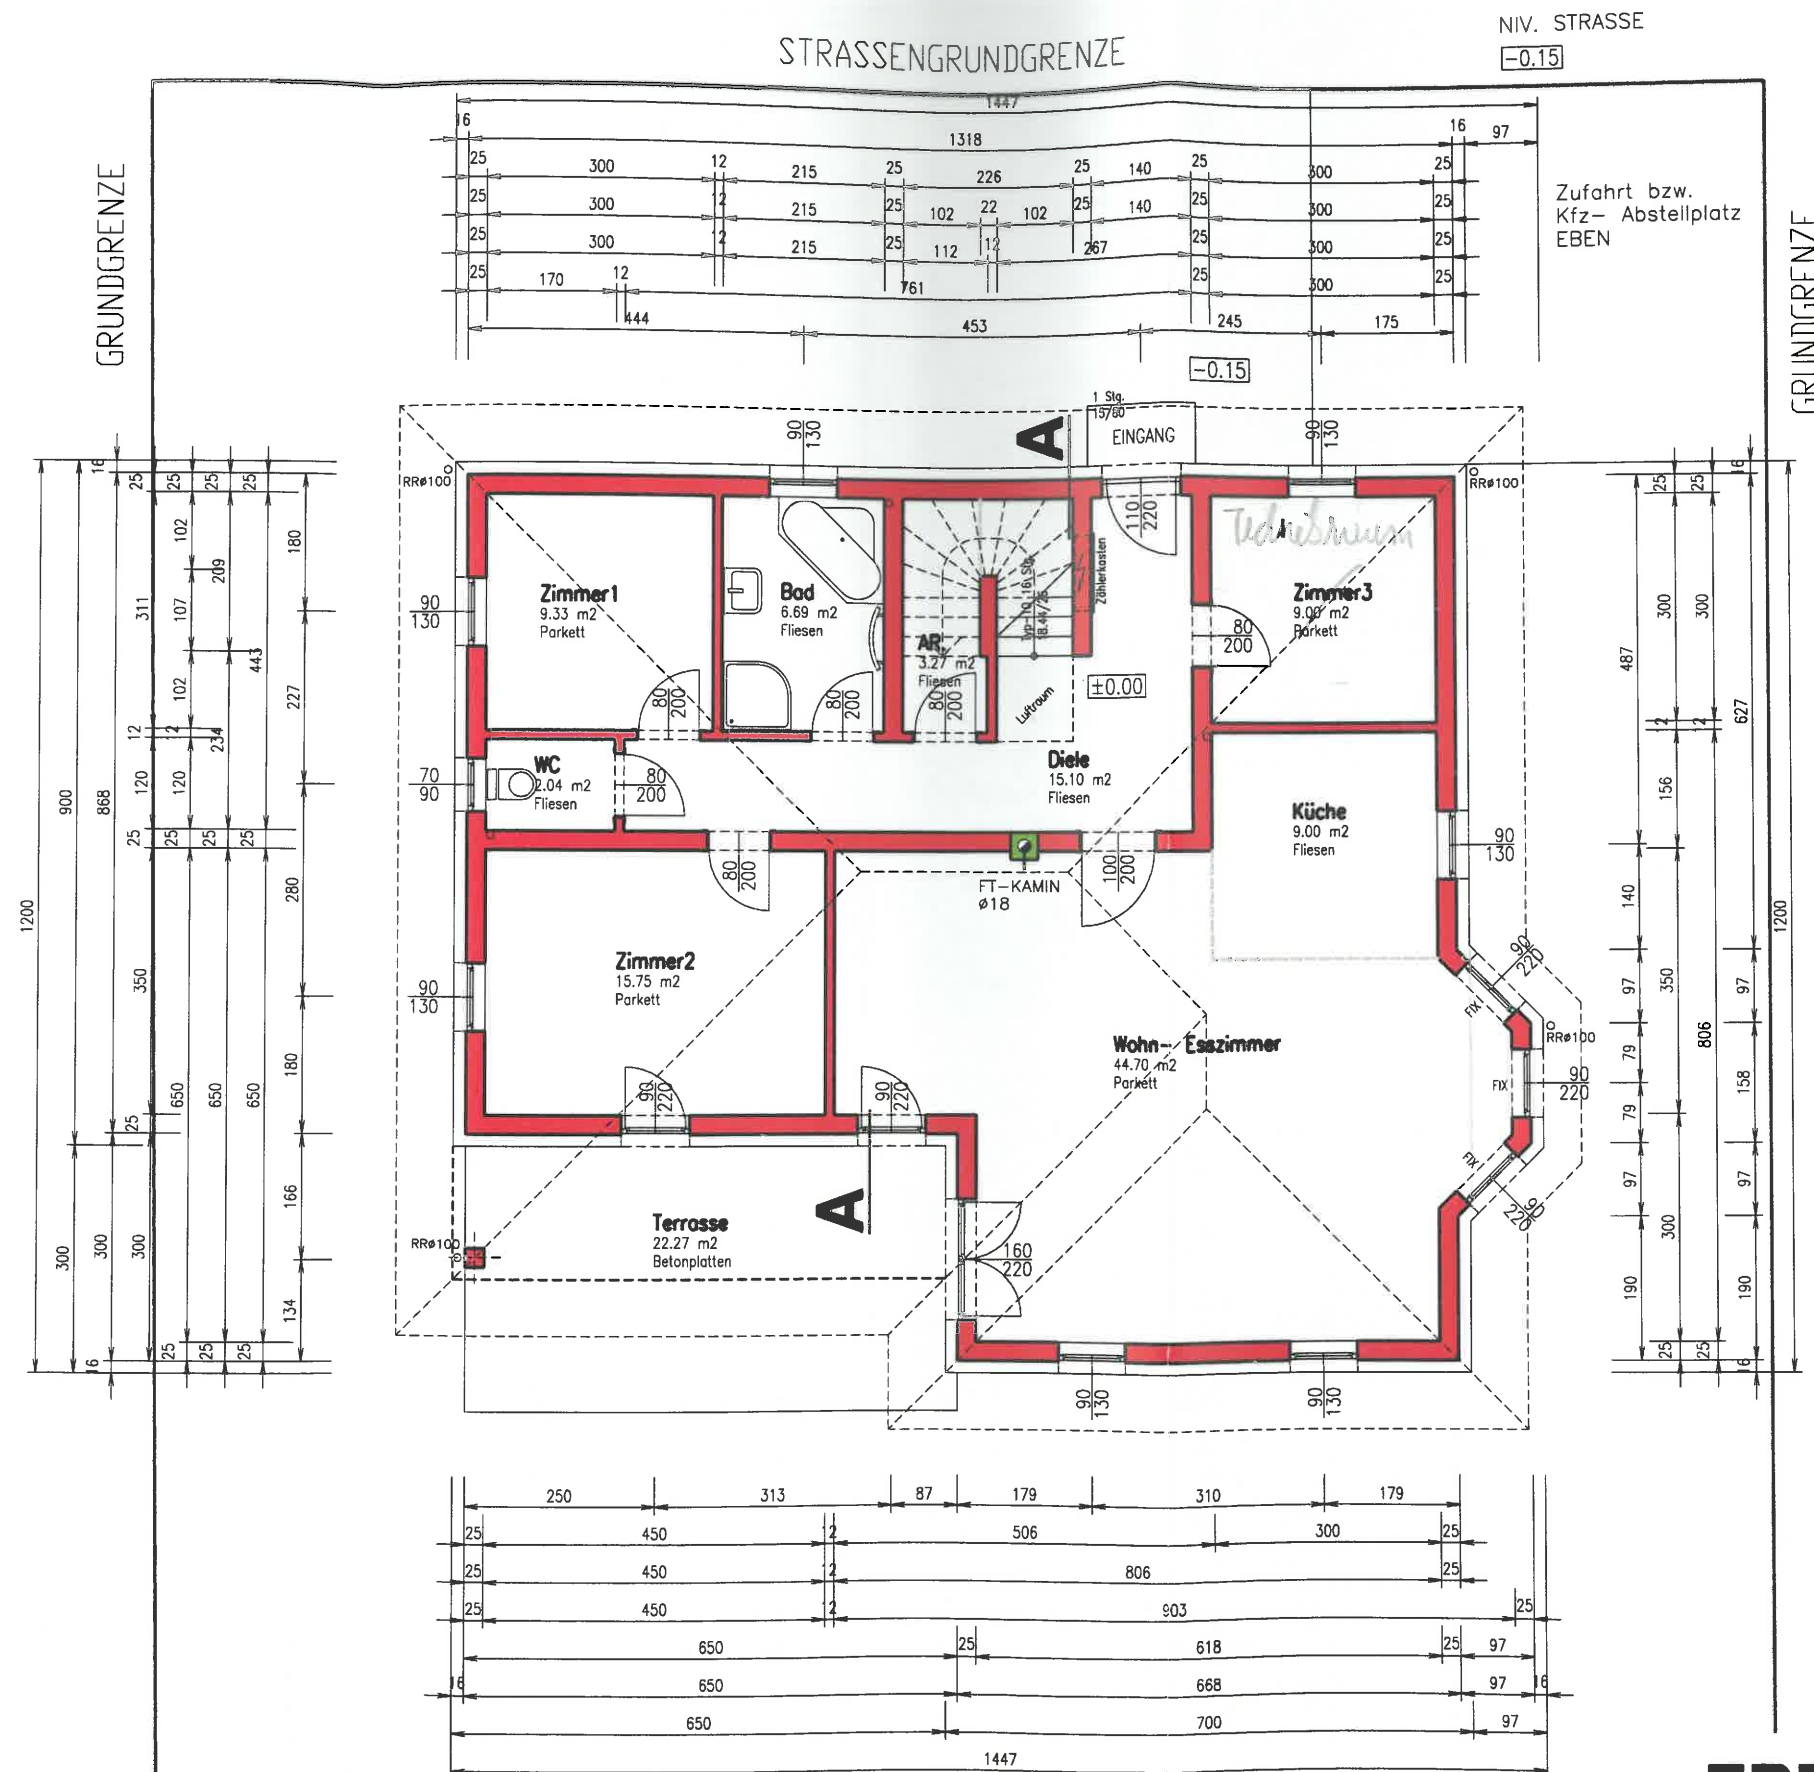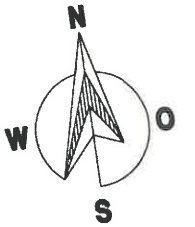

ERDGESCHOSS
Wohn- Nutzfläche : 114.88 m²

BV - HAMPL
Plan Nr.: 004 - 03.07.2006

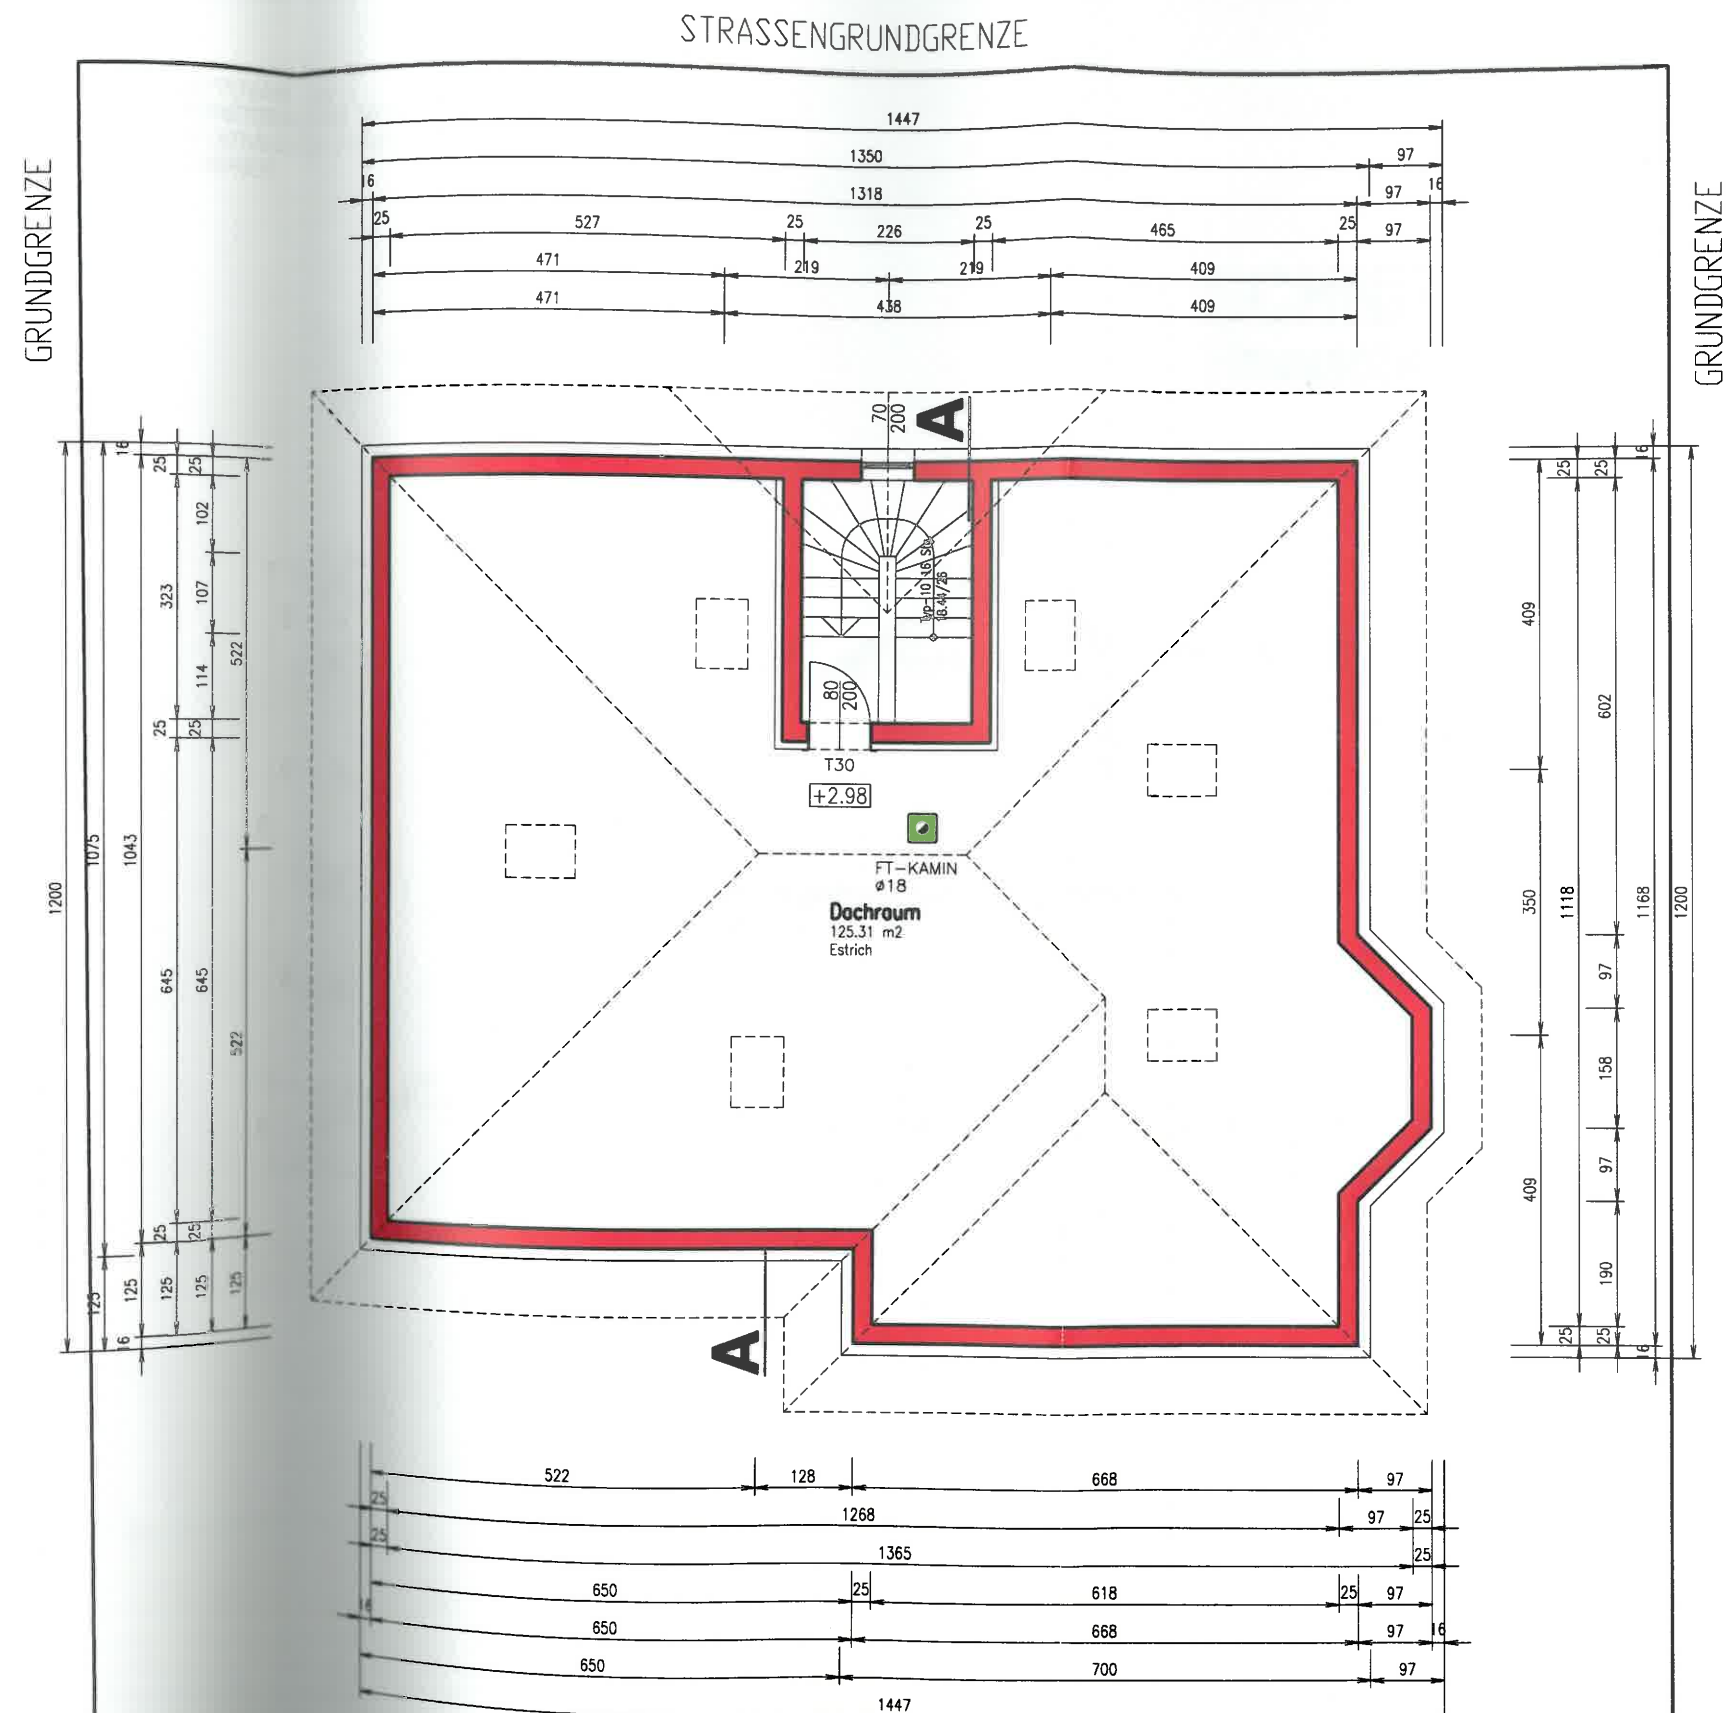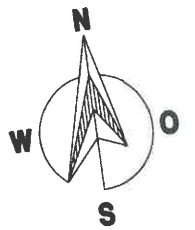


DACHRAUM
Nutzfläche : 125.31 m²

- ⑦ NOPPENBAHN 1cm
PERIMETERDÄMMUNG 10cm
BITUMENANSTRICH 2-lagig
FUNDAMENT

SCHNITT A-A


Hausschnitt

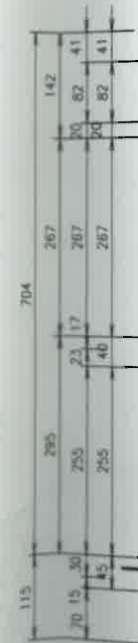


FUNDAMENTE LT. STATIK,
IN FROSTFREIER TIEFE UND
AUF TRAGFÄHIGEM BODEN
GRÜNDEN !!!!

BV - HAMPL
Plan Nr.: 007 - 03.07.2006

OSTANSICHT

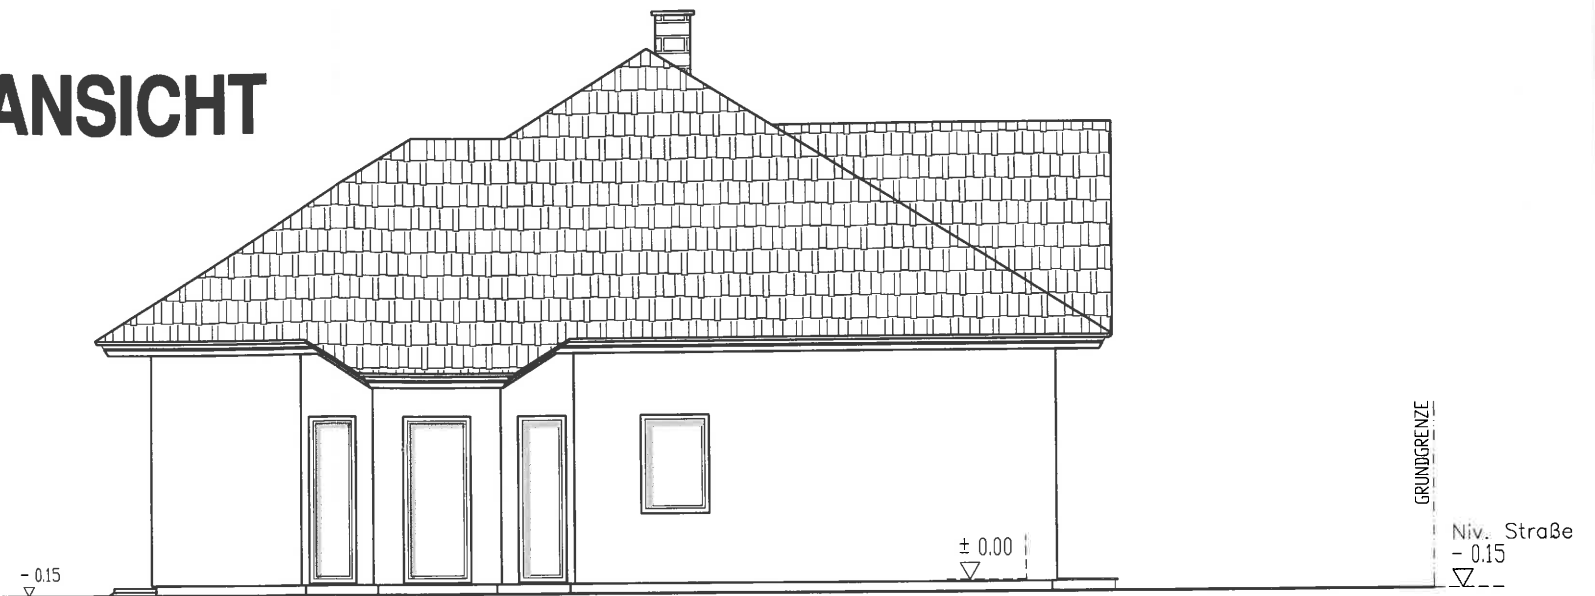

WESTANSICHT

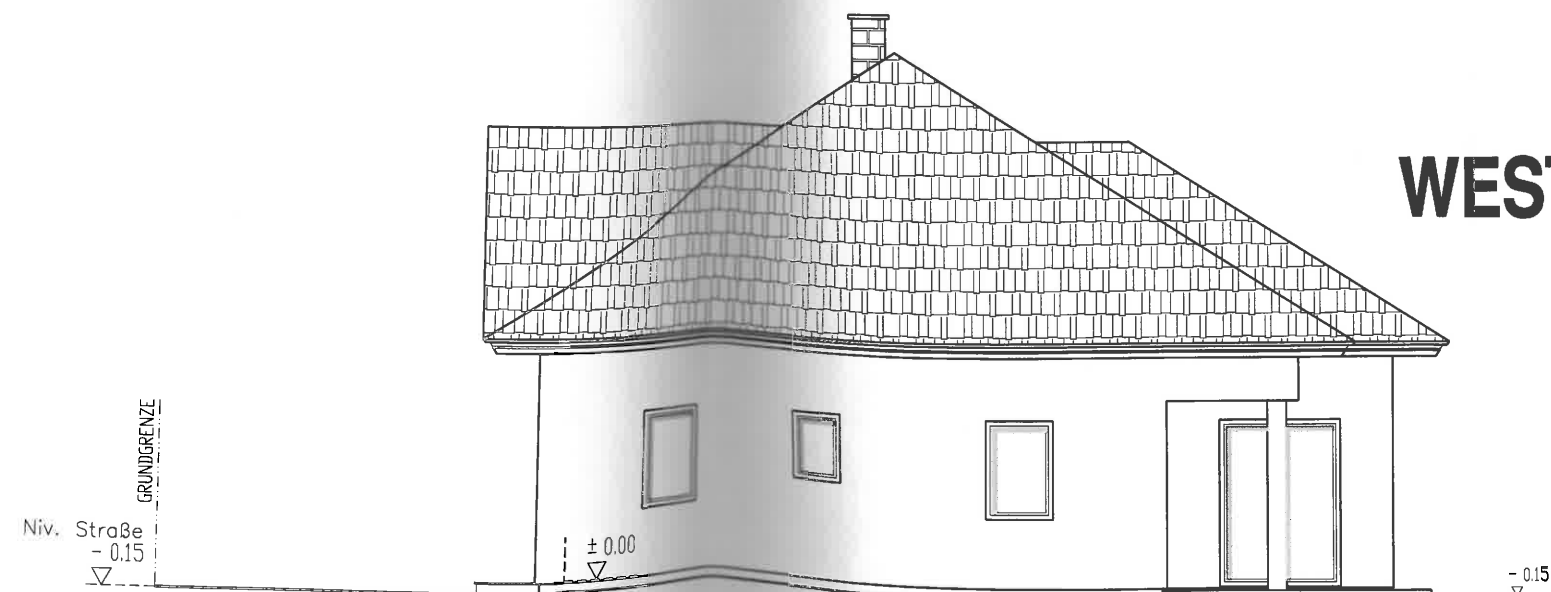

NORDANSICHT



SÜDANSICHT

