


Dr. Peter PFEL, 4451 Garsten, Otakarstr. 3
 Grundriss EG

EZ. 751
 Gst. 487/41

M.: 1:100

Ergänzungsblatt zu Bau-153-9-77/1975

Zi 1	10,50	m ²
WC	2,10	m ²
WC	2,70	m ²
Zi 2	32,00	m ²
Gang	8,60	m ²
Zi 3	20,20	m ²
Zi 4	43,45	m ²
Zi 5	12,80	m ²
	<u>132,35</u>	m ²

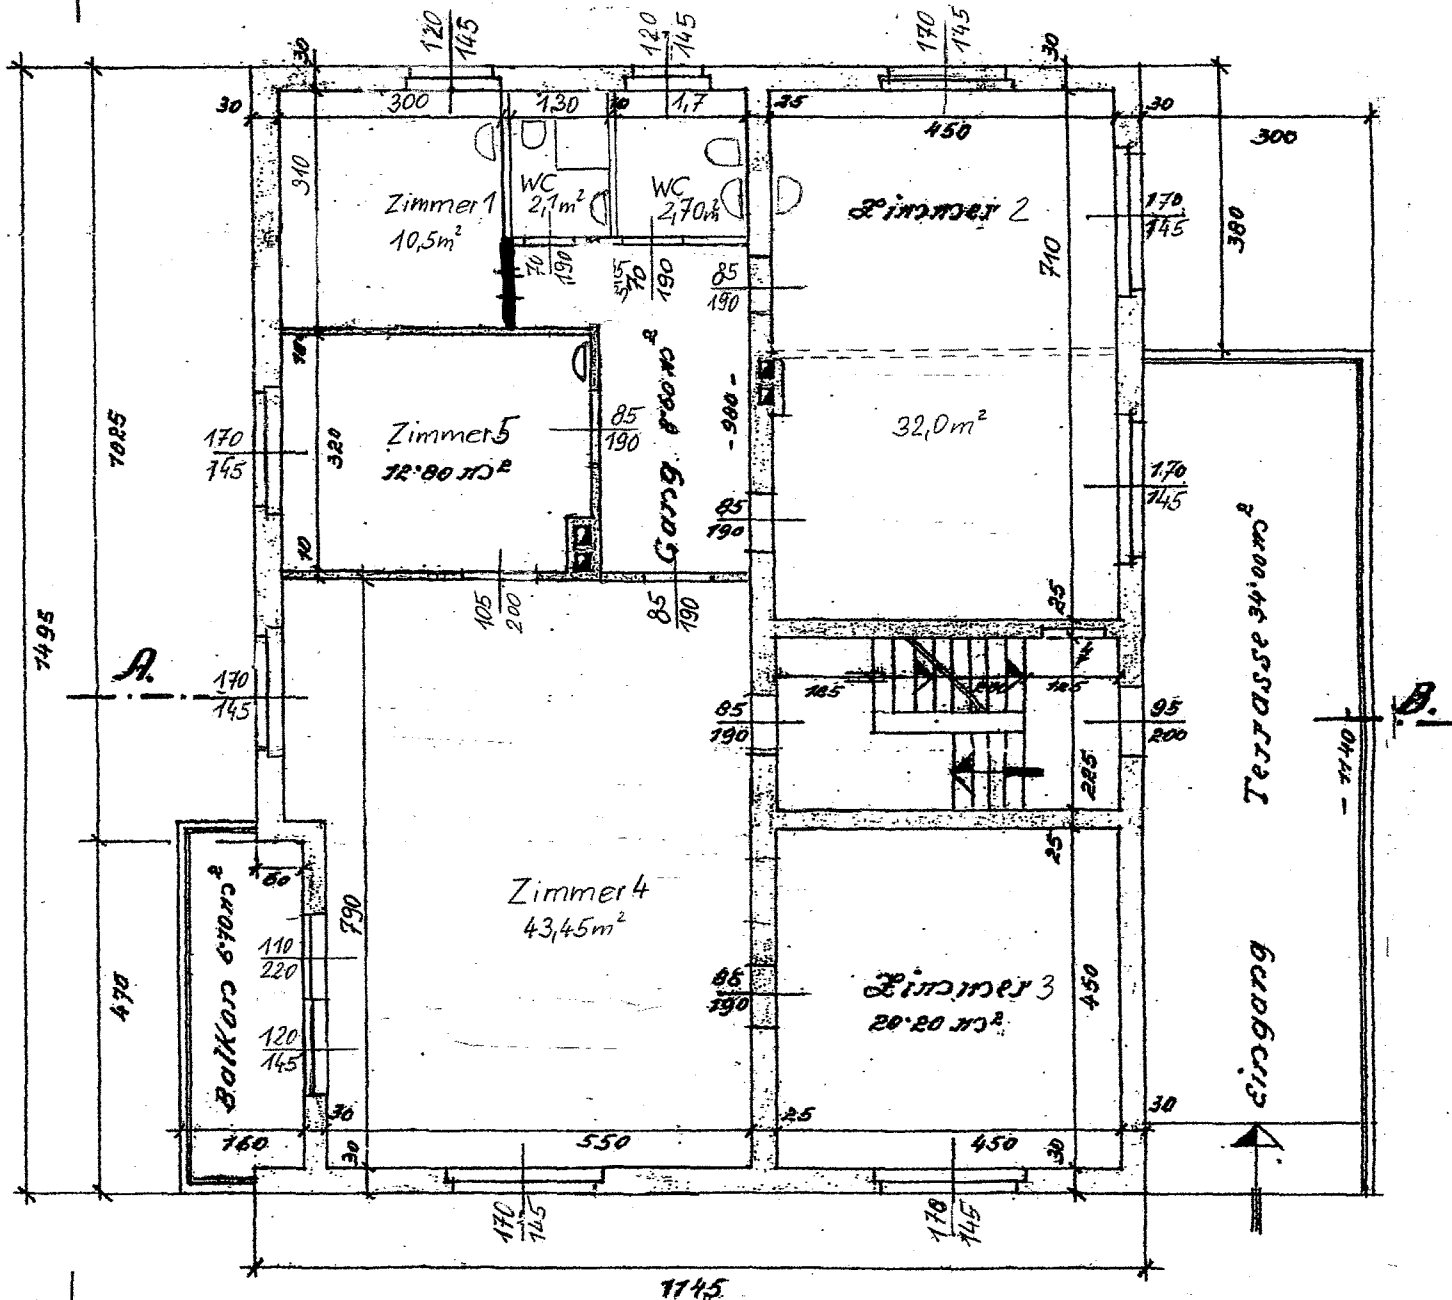

Grundriß, Mst. 1:100.

EG