



**SCHNITT B-B**

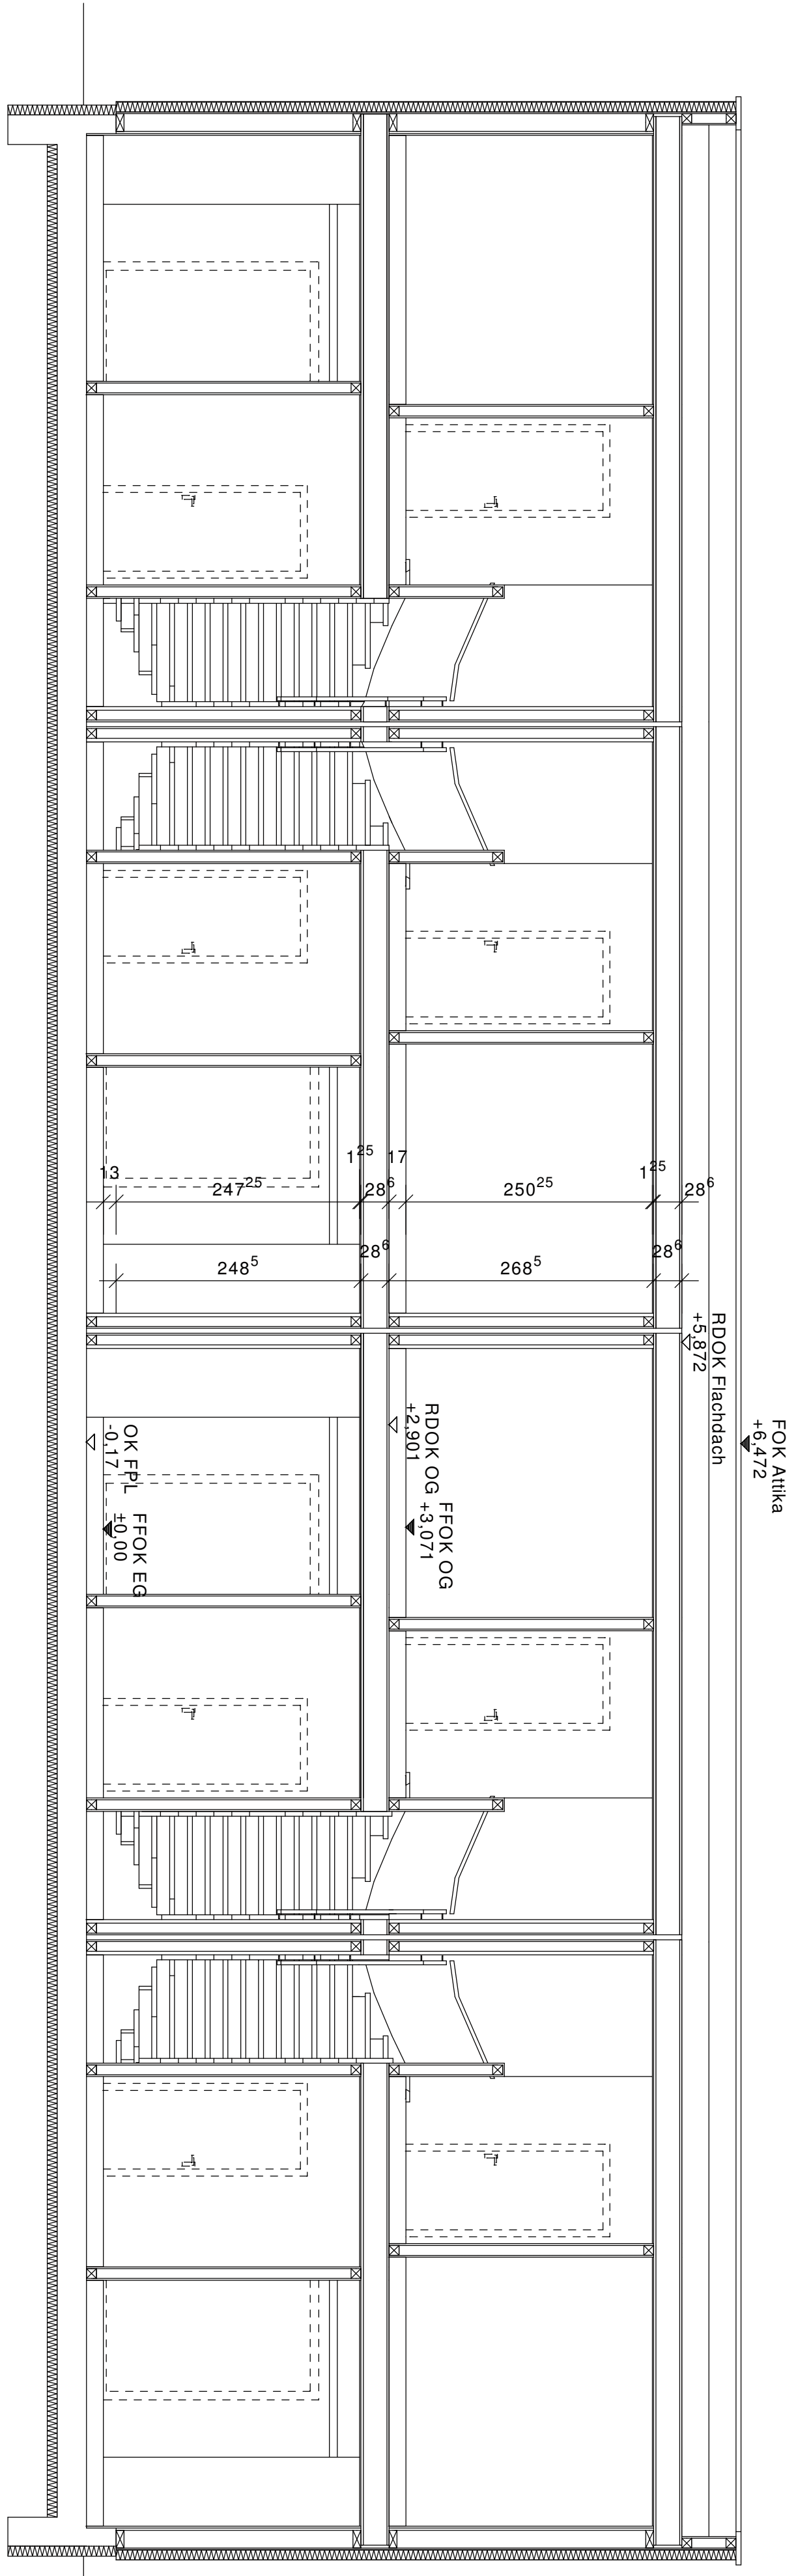

**SCHNITT A-A**

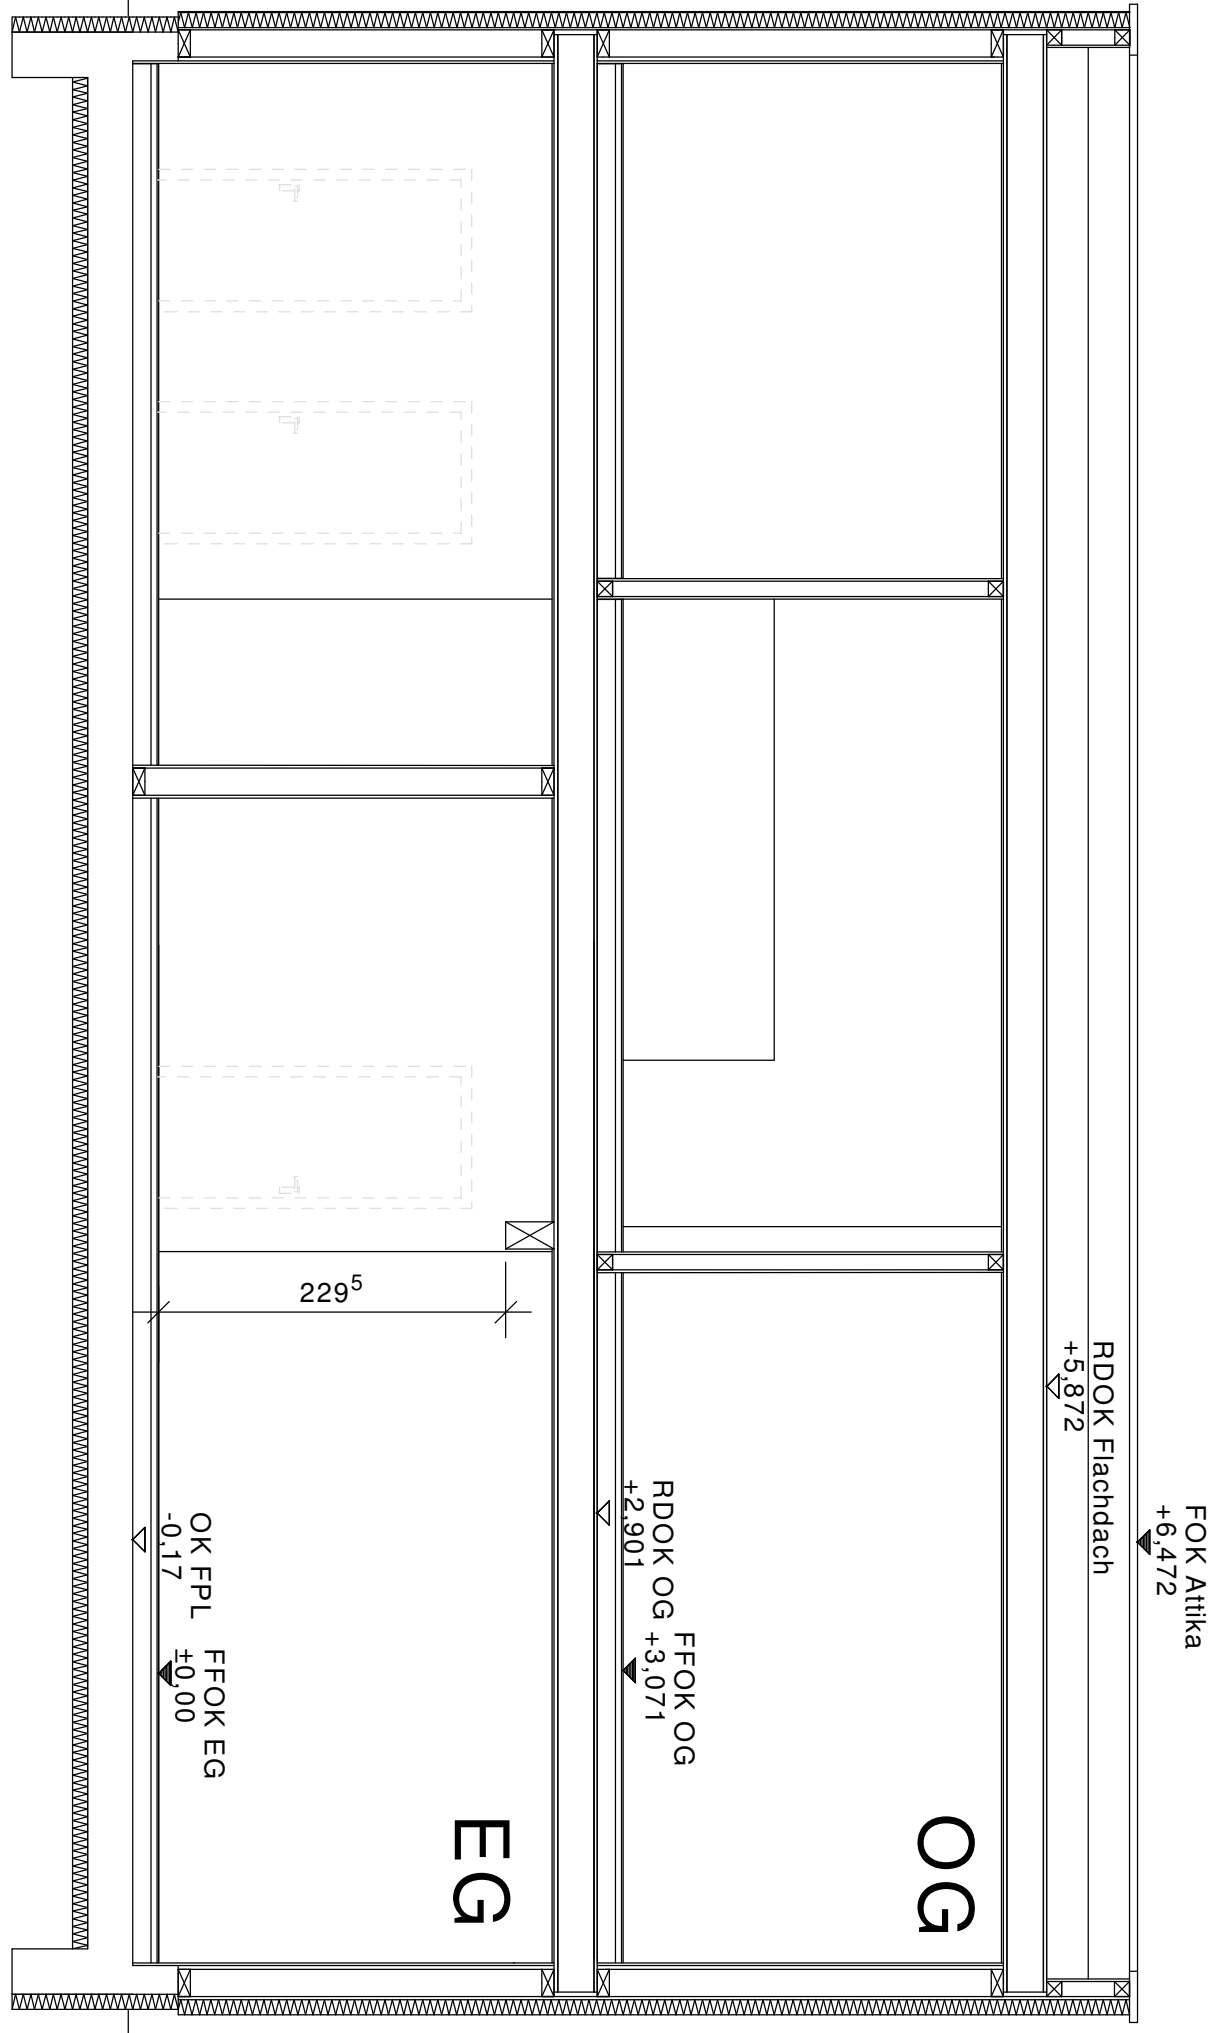

17	260 <sup>25</sup>	1 <sup>25</sup>	17	250 <sup>25</sup>	1 <sup>25</sup>	28 <sup>6</sup>	60
17	261 <sup>5</sup>	28 <sup>6</sup>	28 <sup>6</sup>	268 <sup>5</sup>	28 <sup>6</sup>	60	5
17	278 <sup>5</sup>	28 <sup>6</sup>	270 <sup>9</sup>	27 <sup>45</sup>	53 <sup>65</sup>		

**SYSTEMSCHNITT**

Reihenhaus  
 Projekt : BIZ3\_Linderwalds  
 Kunde : FRIESCA-HOLDING G.M.B.H

Maßstab : 1 : 50

Gezeichnet: spr

Planstand : 15.02.2024

