



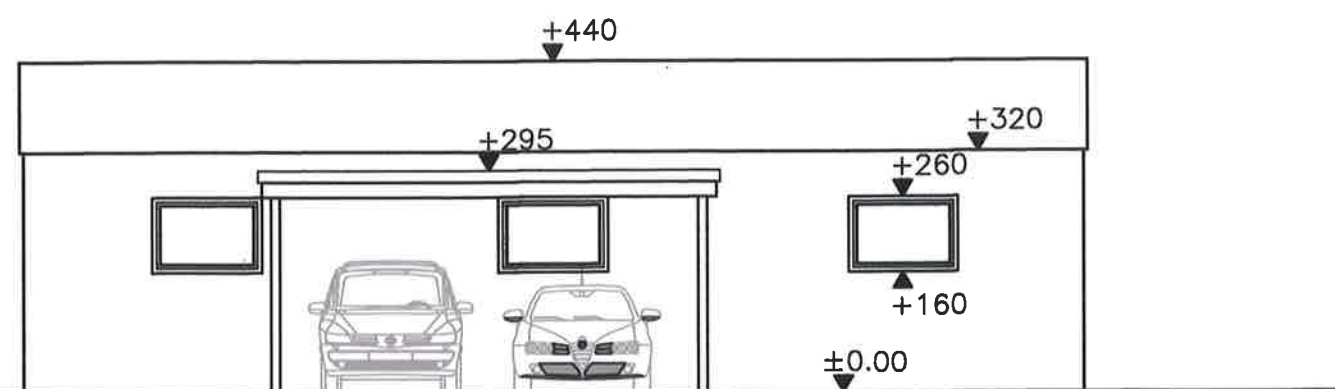

Lageplan 1:1000

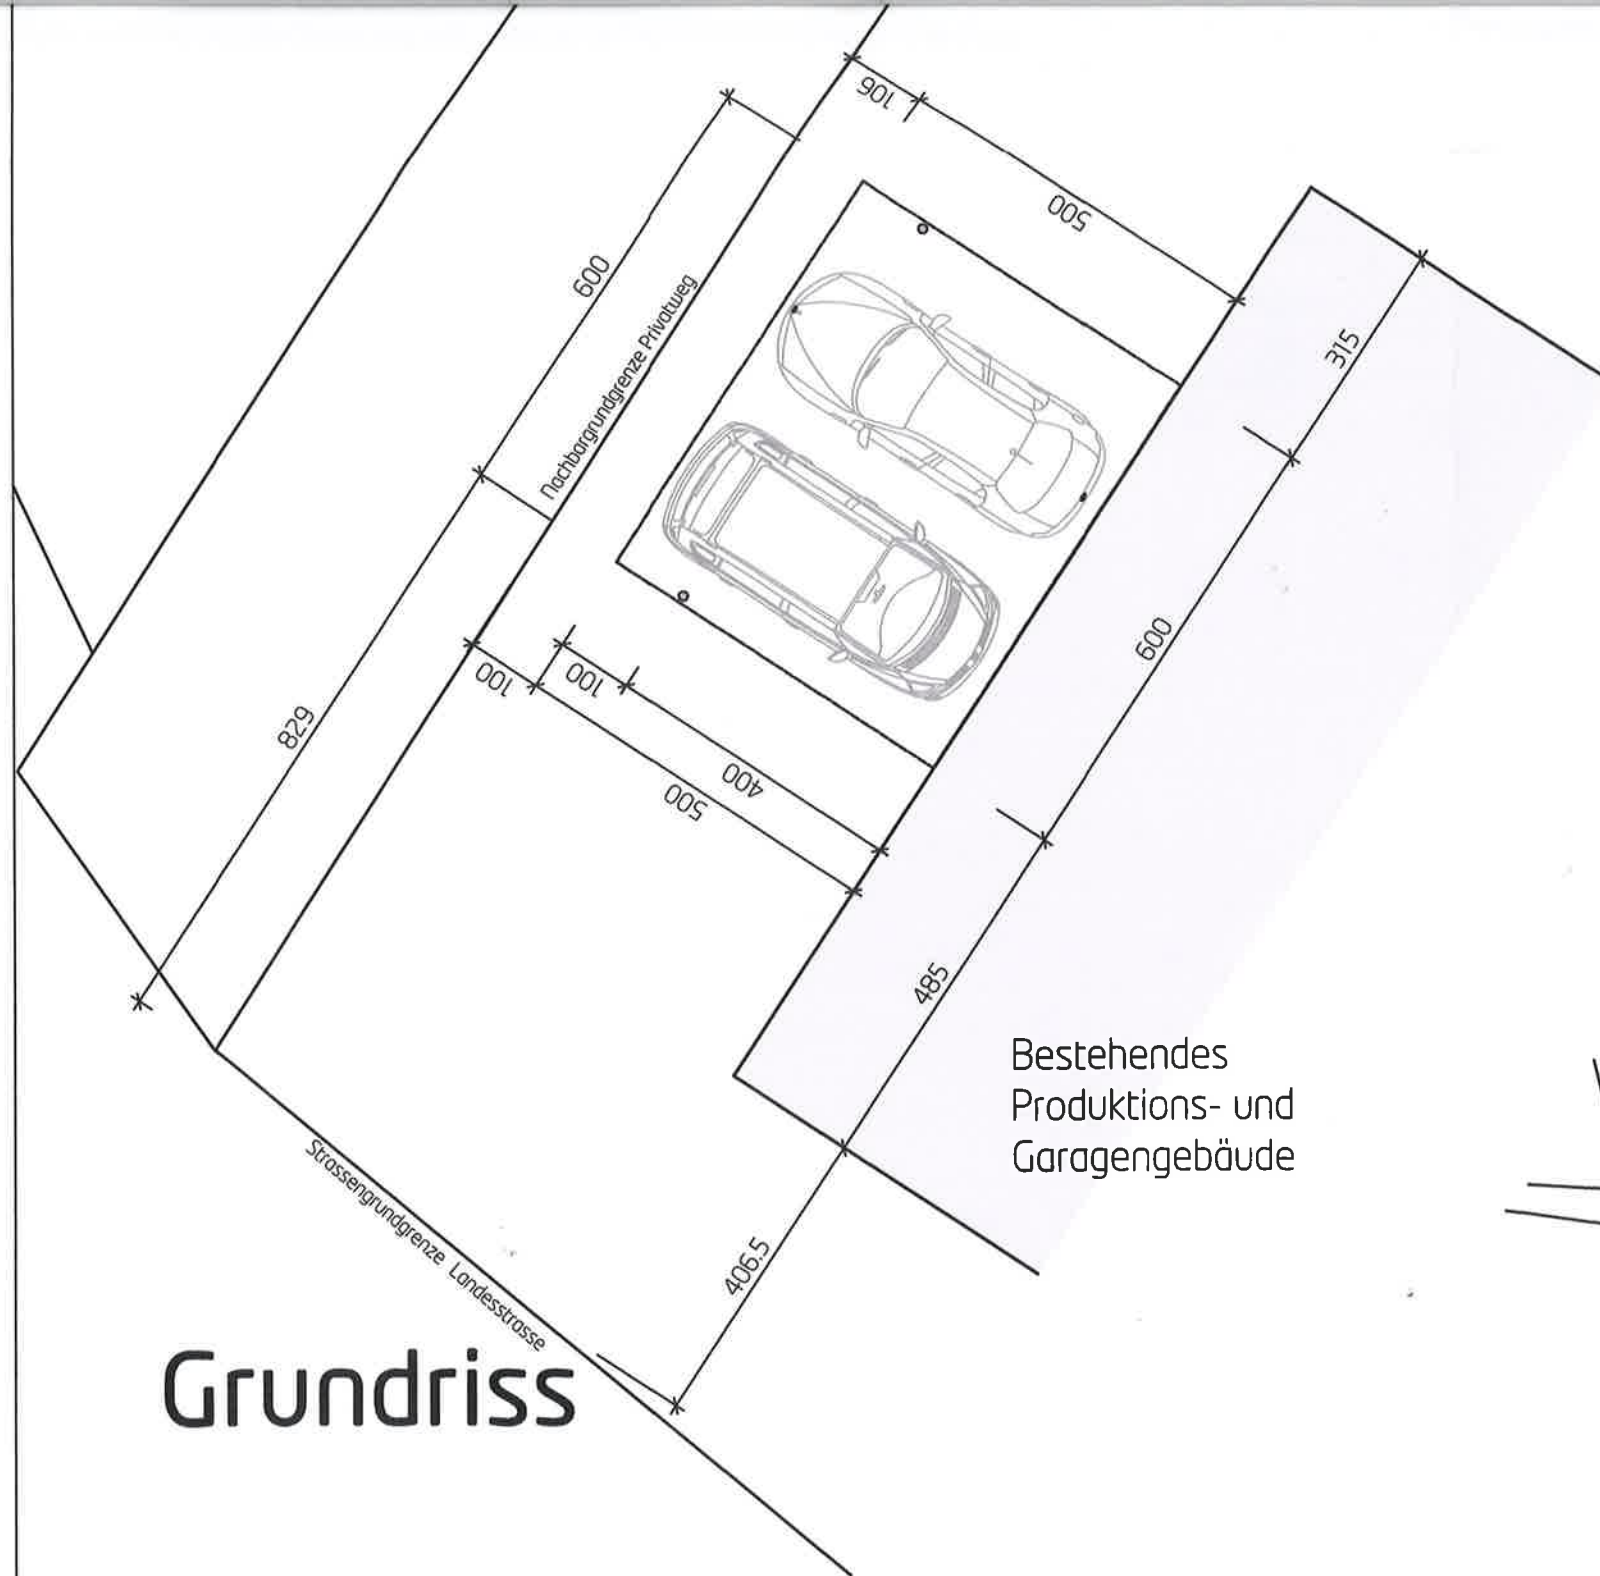