


Dieser Änderungsplan wird gemeindeamtlich genehmigt.
Wieselburg, 5.9.1975

Der Bürgermeister:

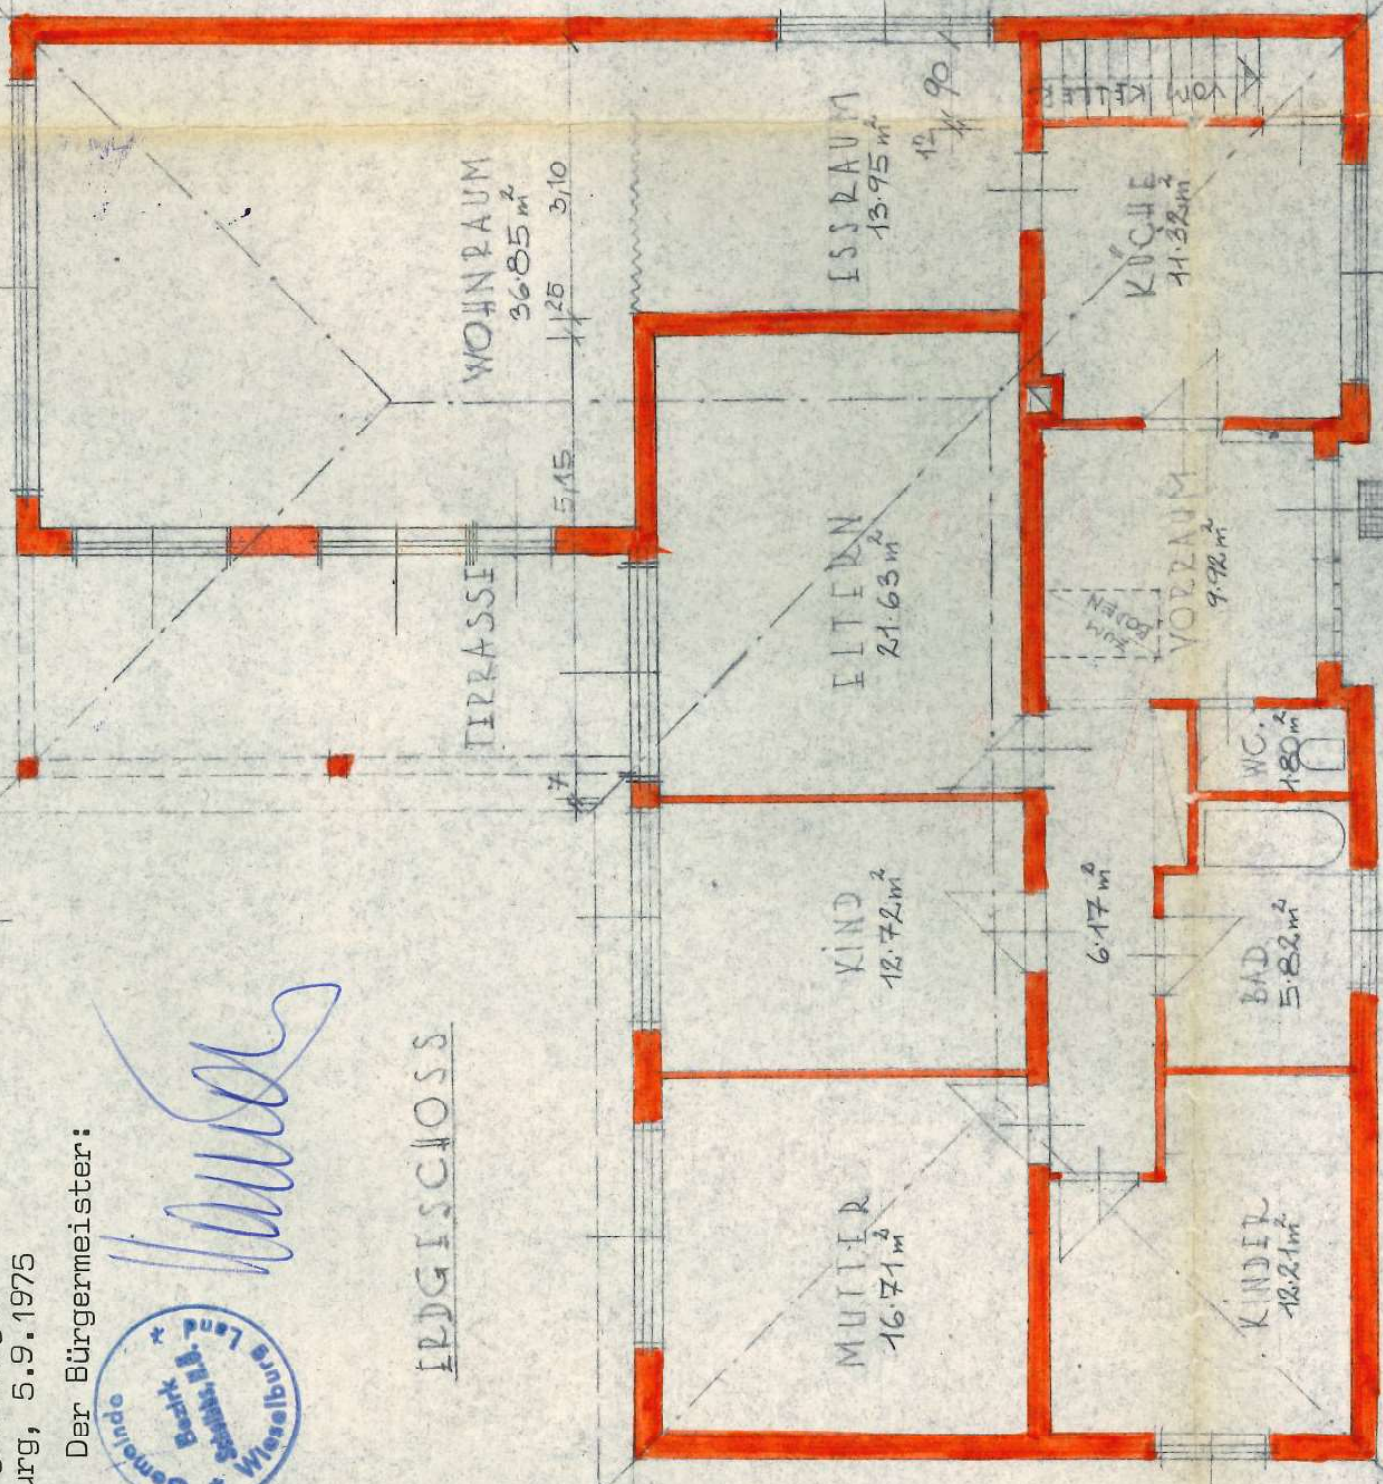

IRDGESCHLOSS



