
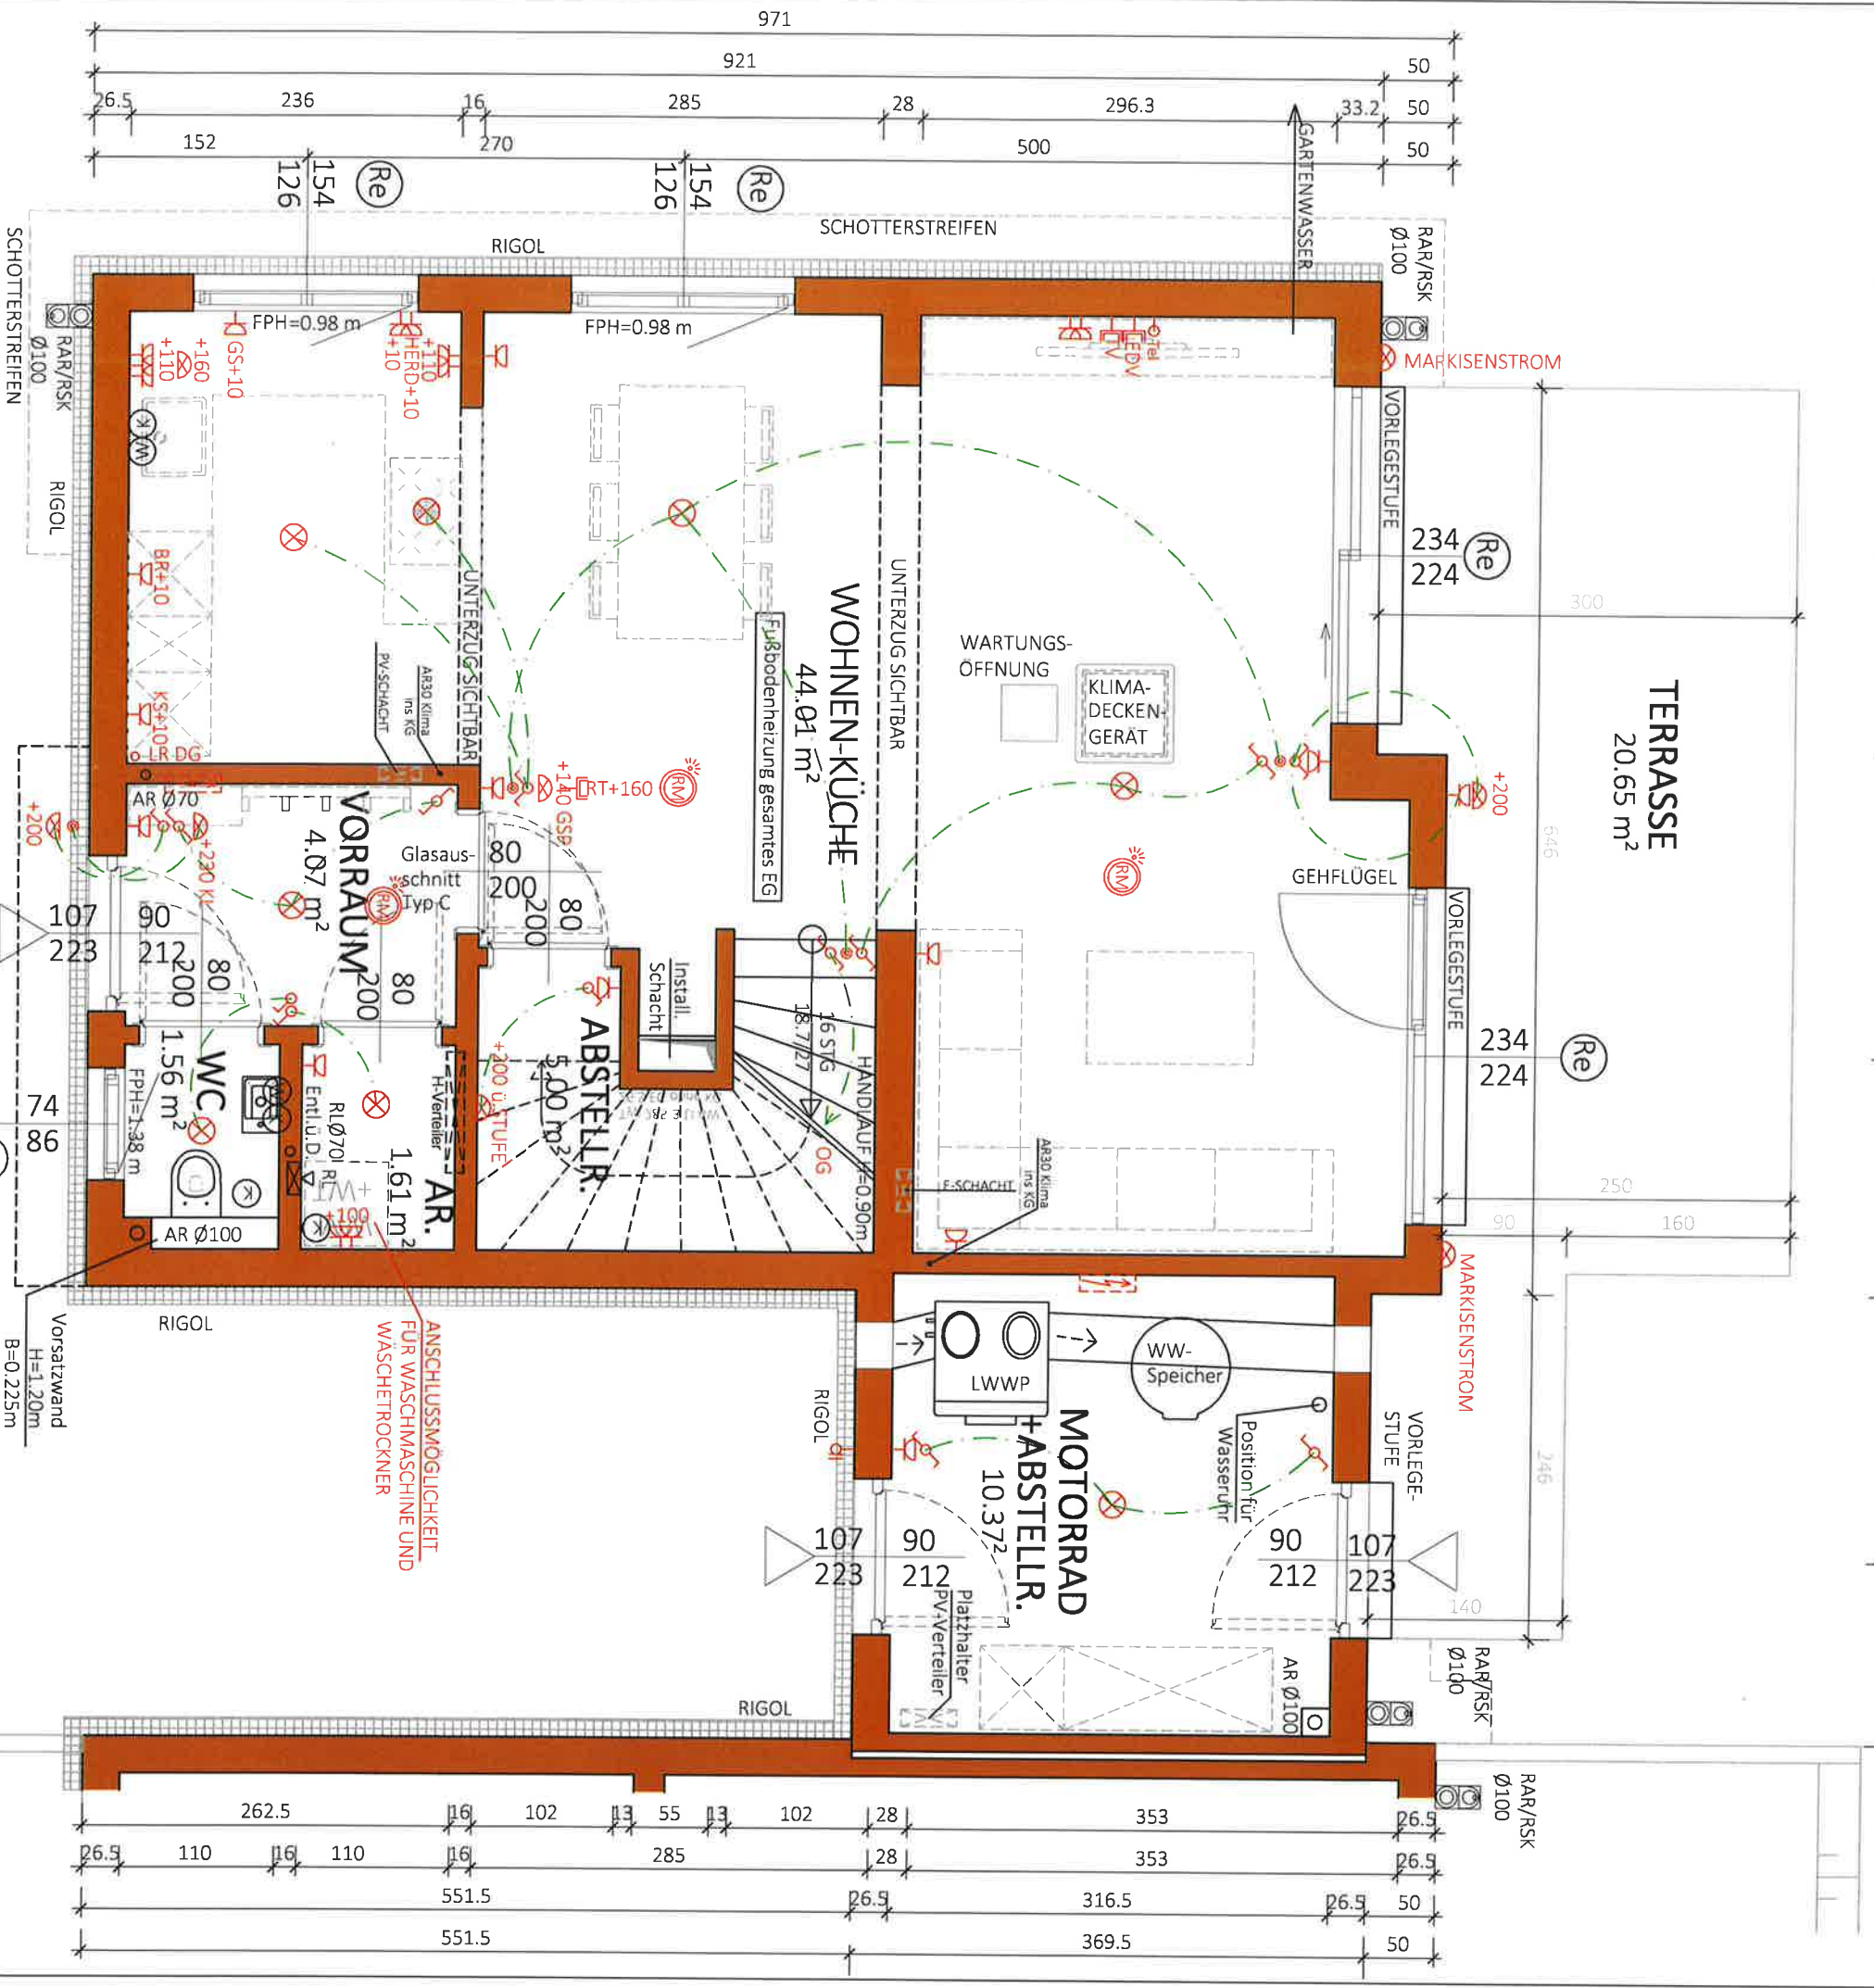


Rollläden elektrisch: Kästen und Führungsschienen Anthrazit, Behang Silber

1041

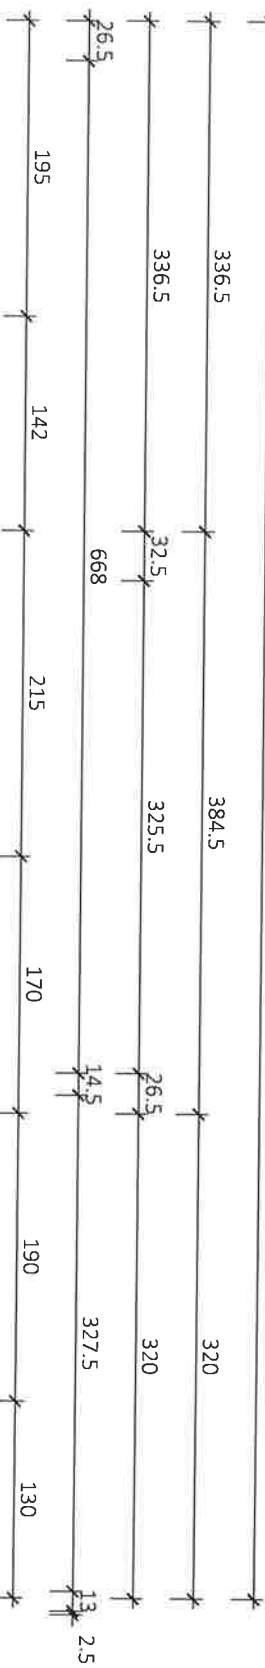

Typ: SONDER

ERDGESCHOSS

VORABZUG



NGF:
56.25 m²
(WNF:)
56.25 m²

M = 1:50

Datum: 29.11.2022

Gez: KS/EG

Änderung: 10.02.2023 / 23.03.2023 / 13.09.23 / 27.11.23 / 18.03.2024 / 08.07.2024 / 10.07.2024

Prod.-P:	PROJEKTE -ACA-ZZ-023 BIRKENWEG 26/GEBÄUDEMODULE/SB-PLANE/TOP 2		
Plantel:	22-023-01-SB-EG-TOP2-BIRKENWEG 26A.DWG	Freigebe:	12.7.24 MLC
			11.9.24 /
			Koritur

Morabzu





Glorit
Bausysteme
GmbH

A-2301 Gross Enzersdorf
Gloritstraße 2

T: +43 2249 / 7090
W: glorit.at

Haus 2 Kunde: Fa. Glorit

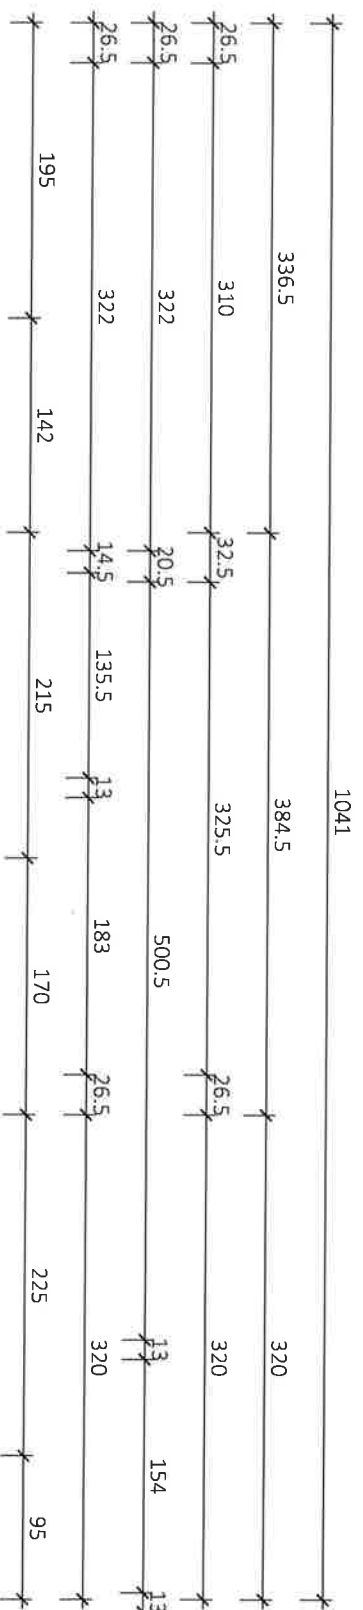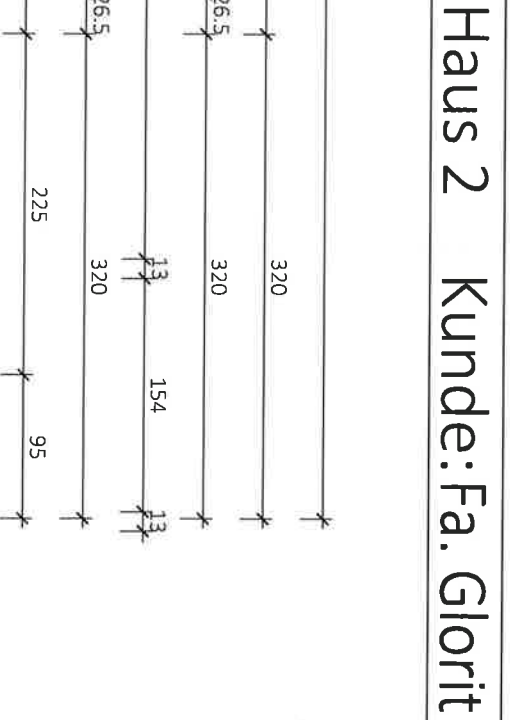[illegible][illegible][illegible][illegible][illegible]

Haus 2 Kunde: Fa. Glorit







NGF: 68.23 m²
WNF: 64.05 m²


Glorit
Bausysteme
GmbH


A-2301 Gross Enzersdorf
Gloritstraße 2

T: +43 2249 / 7090
W: glorit.at

The logo of Glorit Bausysteme GmbH features a stylized 'G' inside a blue square, with the word 'GLORIT' in white capital letters below it. Below the logo, the text 'DAS 1. HAUS IM PLATZ' is written in small white capital letters.

ym, Fenster u.
CHTUNG BAD/KS

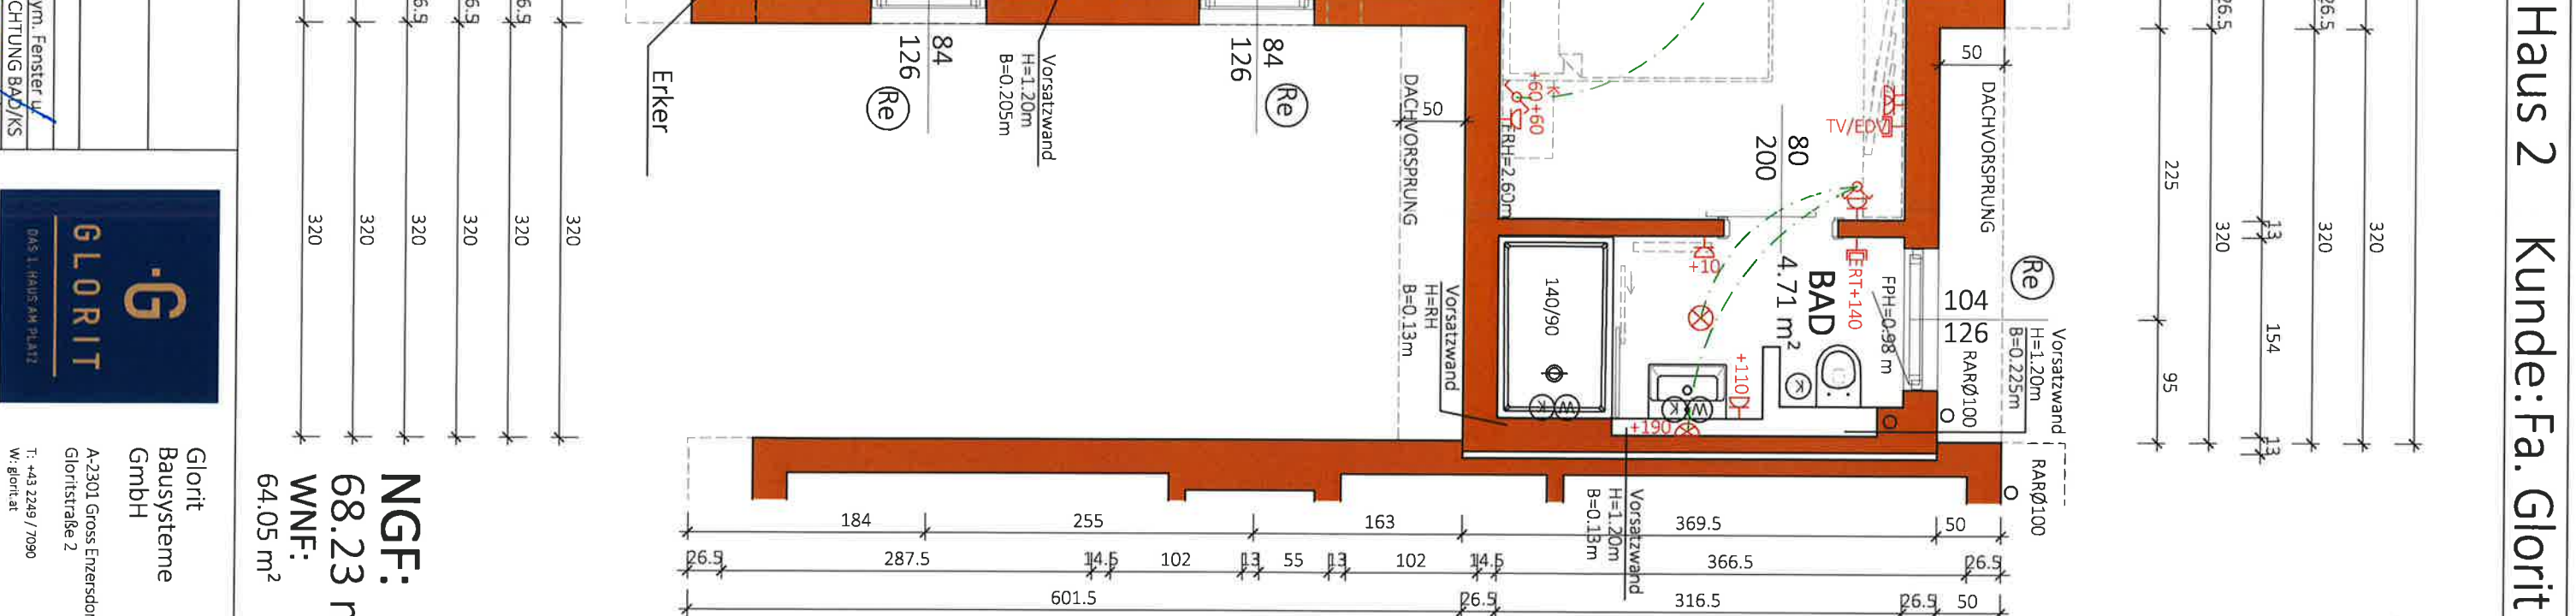[illegible]

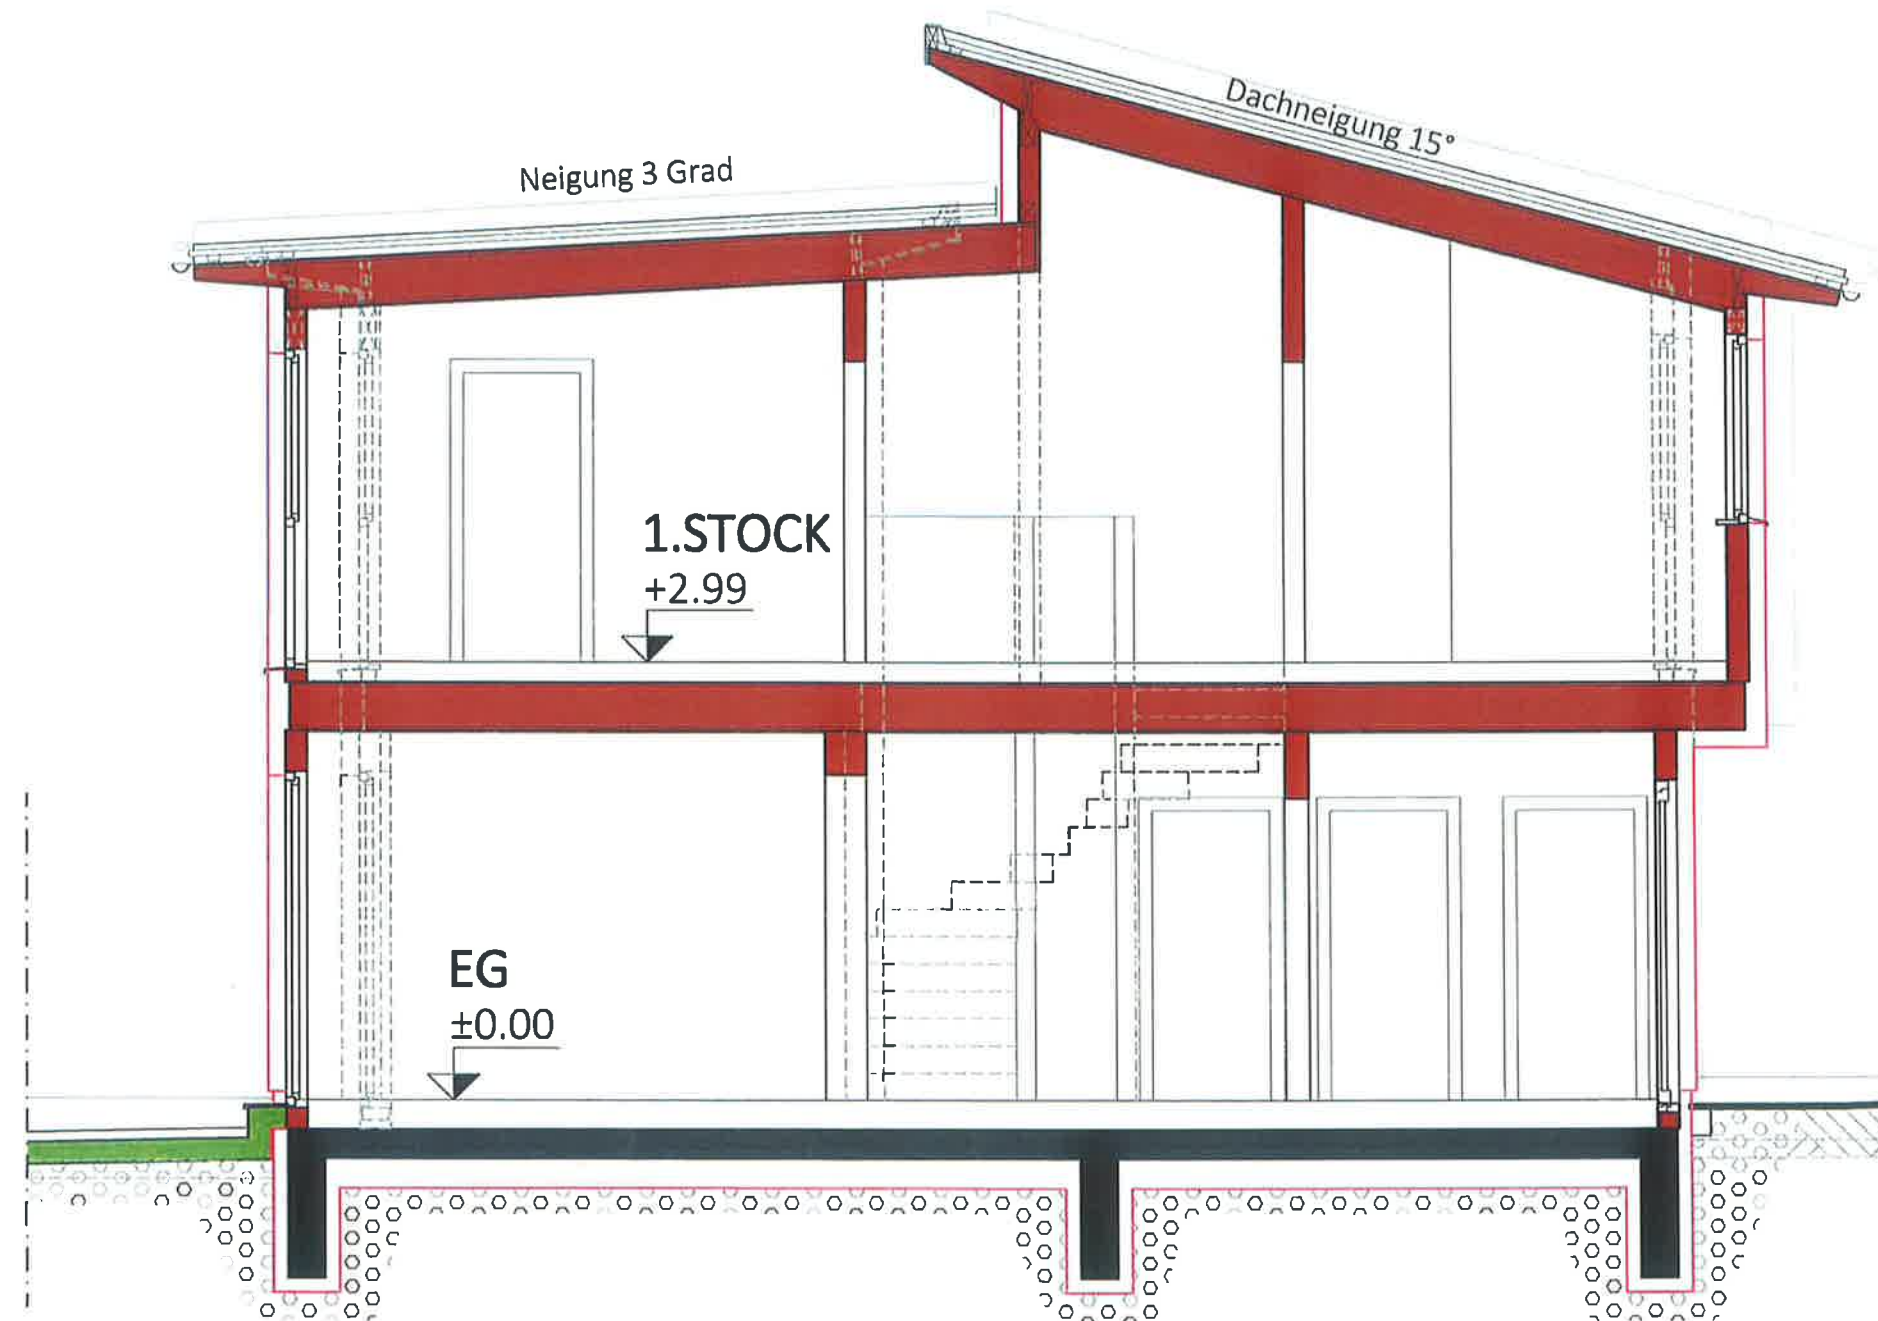

Typ:SONDER
SCHNITT

M = 1:50

Gez: EG

Pfad: P:\ PROJEKTE -ACA\22-023 BIRKENWEG 26\GEBÄUDEMODULE\SB-PLÄNE\TOP 2

Plantitel: 22-023-04-SB-SCHNITT-TOP2-BIRKENWEG 26A.DWG

VORABZUG

Technische Änderungen vorbehalten

Datum: 01.12.2022

Änderung: 00.00.2022

Freigabe: 22.12.22 *HL*

22.12.22 *HL*



Glorit
Bausysteme
GmbH

A-2301 Gross Enzersdorf
Gloritstraße 2

T: +43 2249 / 7090
W: glorit.at



HAUS 2



HAUS 1

HAUS 2



HAUS 2



HAUS 2

HAUS 1

VORABZUG

Technische Änderungen vorbehalten

Datum: 15.07.2022

Anderung: 05.10.2023 - kein Bodentiefsens./GT 22.11.2023

NE\TOP 1 SOCKELSCHIENE

Freigabe: 19.12.23 // C LC

M = 1:100

Gez: EG

Pfad: P:\PROJEKTE -ACA\22-023 BIRKENWEG 26\GEBÄUDEMODULE\SB-PLÄNE\TOP 1

Plantitel: 22-023-05-SB-ANSICHT-TOP1-2-BIRKENWEG 26.DWG



Glorit
Bausysteme
GmbH

A-2301 Gross Enzersdorf
Gloritstraße 2

T: +43 2249 / 7090
W: glorit.at