
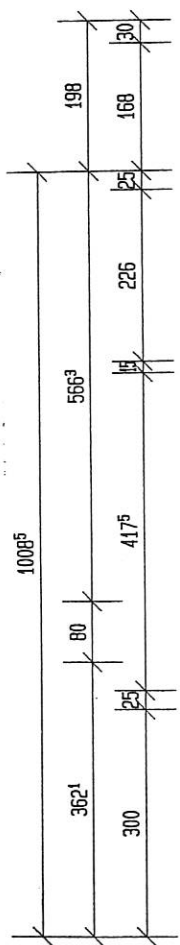


WEG


BUCHENHAIN

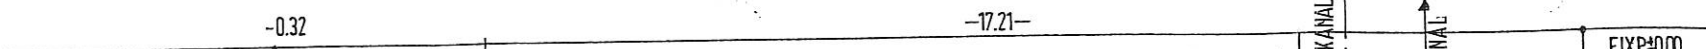

4.12

-98.5-

-22.15-

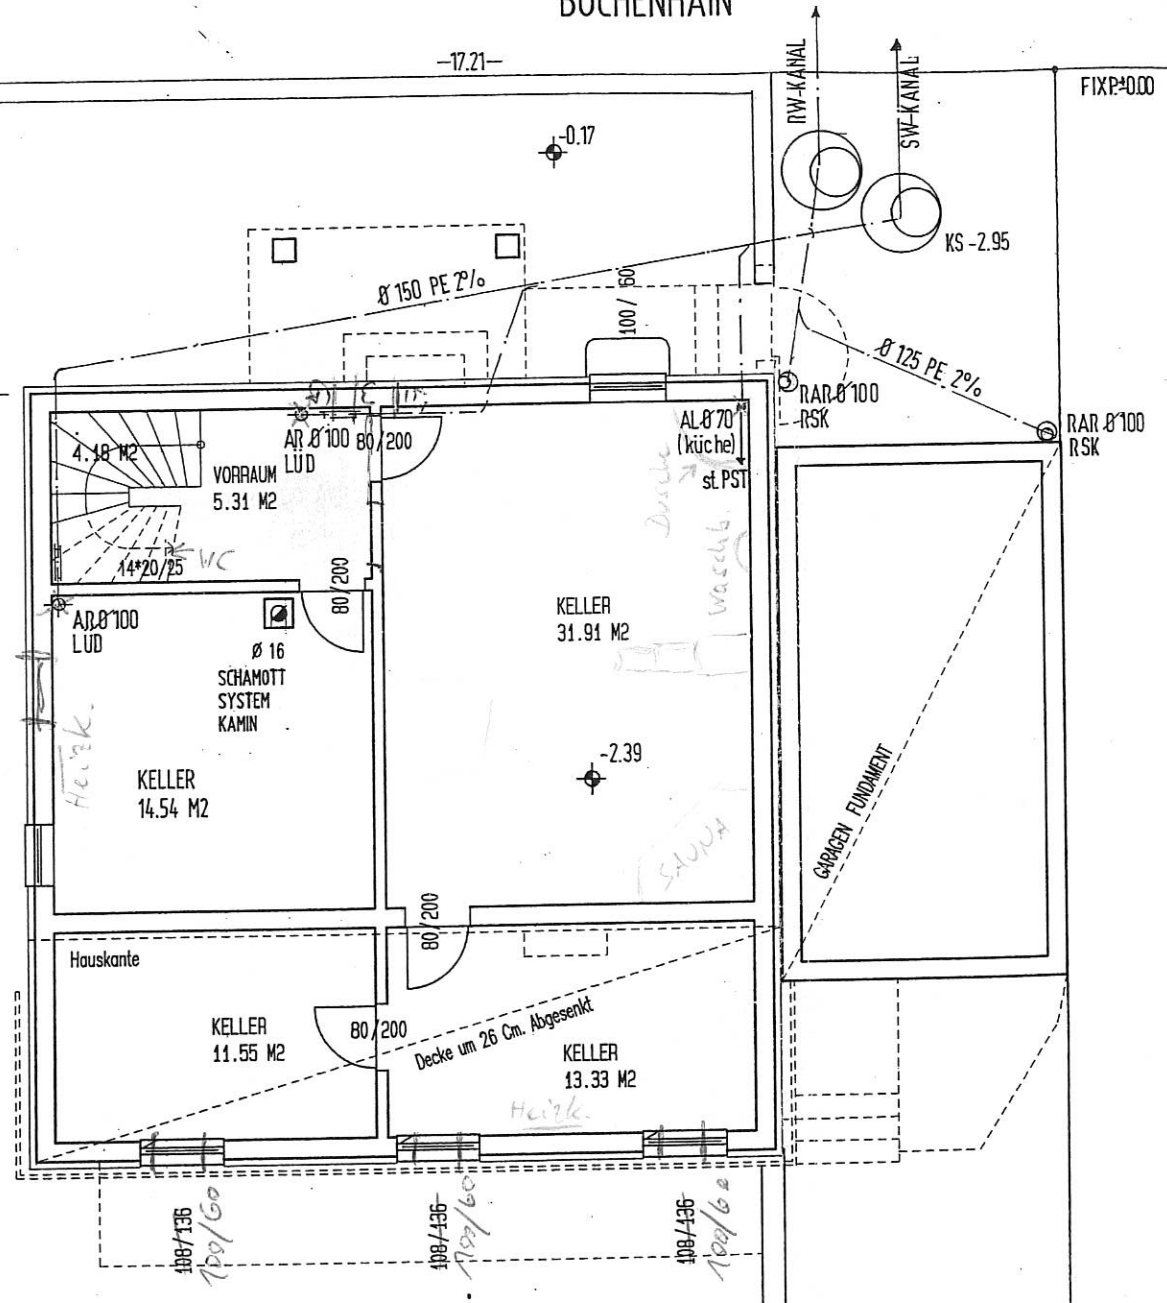

FIXP:0.00

GARAGEN FUNDAMENT

100/60

100 80 / 60

108/136
100/60

108/136
100/60

108/136
100/60

4.18 M2

VORRAUM
5.31 M2

AR.Ø 100
LUD

KELLER
14.54 M2

KELLER
11.55 M2

KELLER
31.91 M2

KELLER
13.33 M2

Ø 16
SCHAUMOTT
SYSTEM
KAMIN

AL.Ø 70
(küche)
st. PST

Ø 150 PE 2%

Ø 125 PE 2%

RAR.Ø 100
RSK

RAR.Ø 100
RSK

Decke um 26 Cm. Abgesenkt

Hauskante

Heizk.

SAUNA

Dusche
Waschb.

RW-KANAL

SW-KANAL

KS -2.95

Ø -0.17

Ø -2.39