


GRUNDRISS - KELLERGESSCHOSS

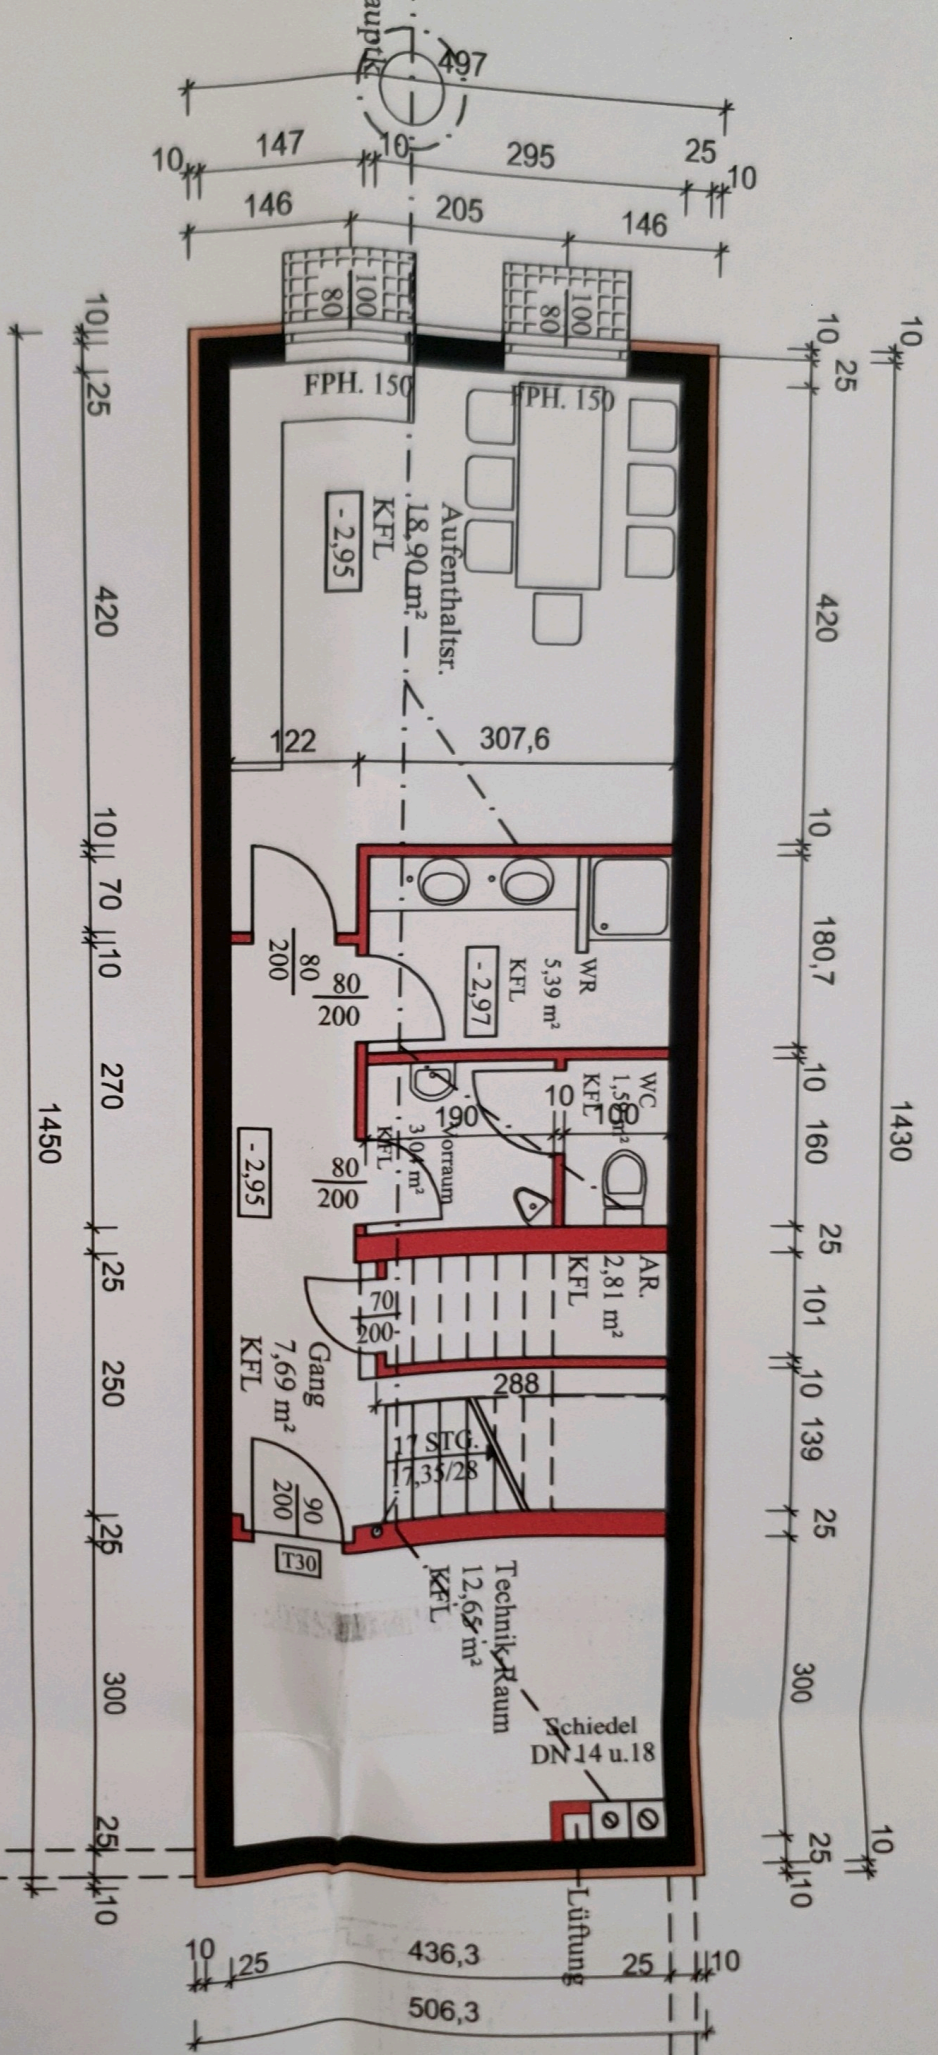

10
25
780
25
250
25
300
250

B ←

Annahme-Büro
33,43 m²
PVC-Belag

Teeküche
12.65 m²
PVC-Bel.

VR.
3,77 m²
KFL

Zugang
5,61 m²
KFL

FPH. 90

FPH. 90

FPH. 90

FPH. 90

120
130

120
130

RSK.
HL 600

3 STG.
16/31

+0,02

110
220

17 STG.
17,35/28

90
200

FPH. 90

120
130

90
200

70

B


481,3

Schiedel
DN 14 u. 18

25

Belichtungsfl. 3,18
3/4/104/9 Stk

A

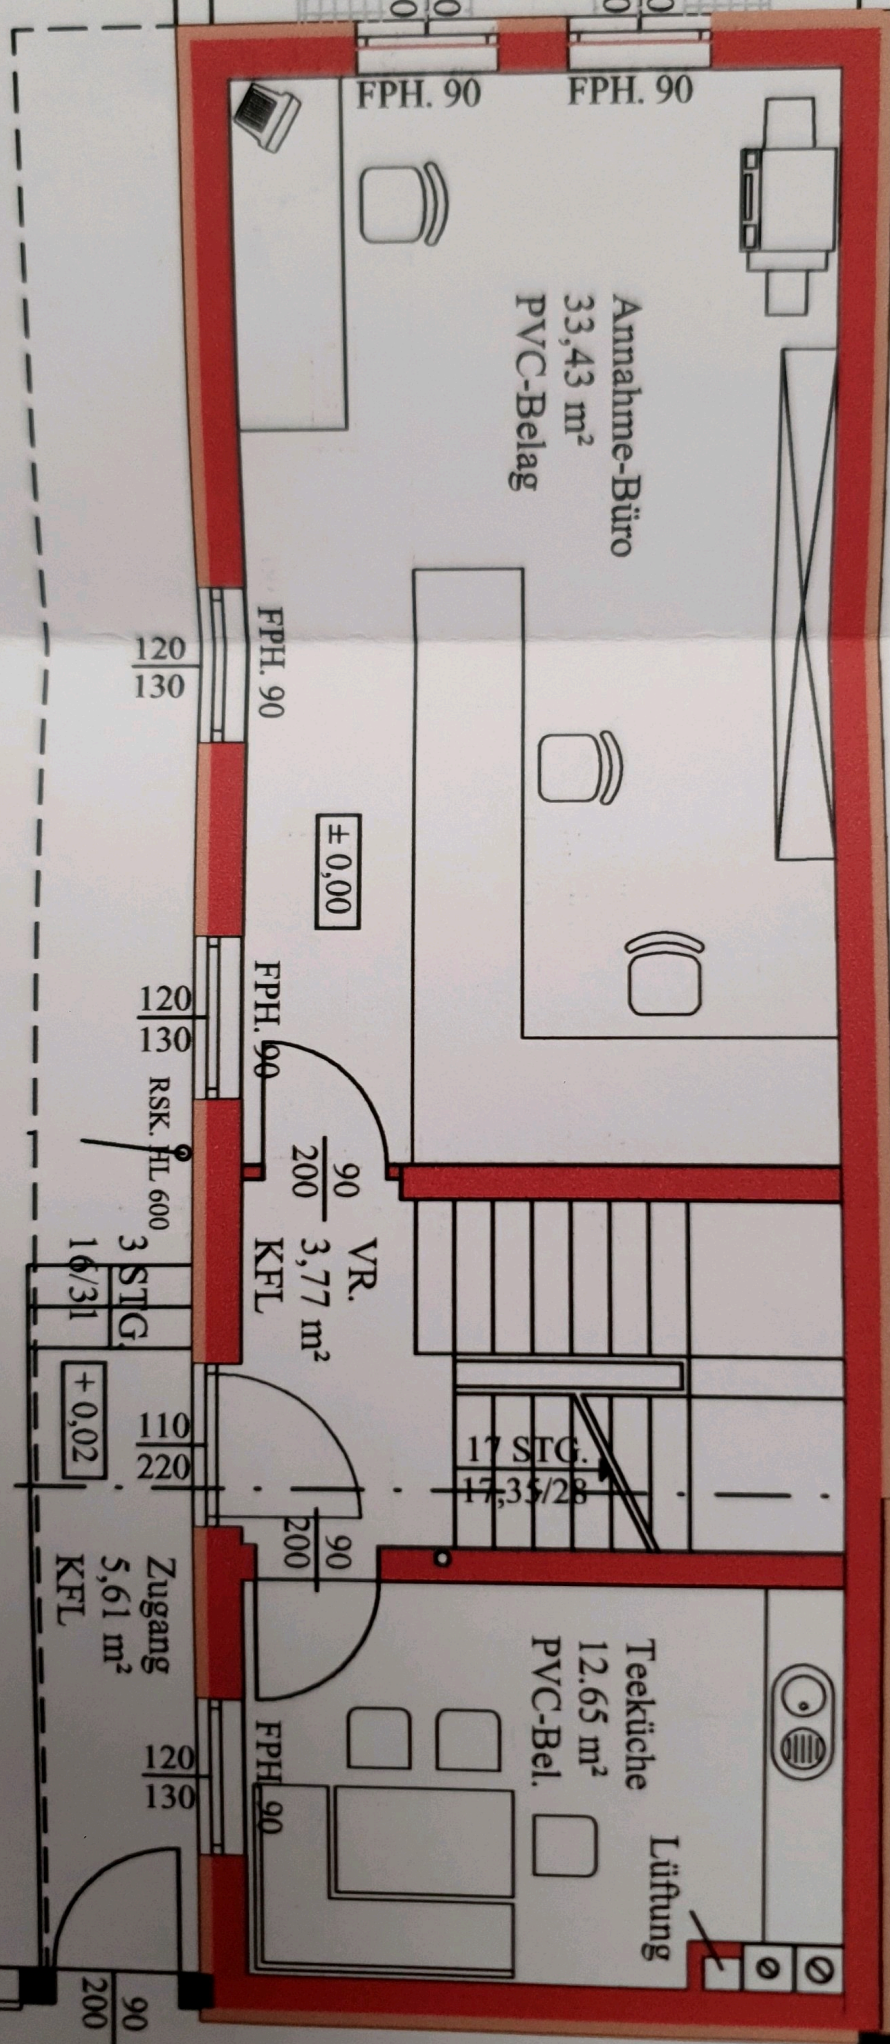

GRUNDRISS - OBERGESCHOSS

