


340 10 282 25 220 10 389 10 282 25 282 10 340  
 0 176 110 116 440 79 100 88 110 211 110 176 180 10



- 3. STOCK FOK +1027  
PODEST FOK +880
- 4. STOCK FOK +1320  
PODEST FOK +11,37
- 5. STOCK FOK  
PODEST FOK

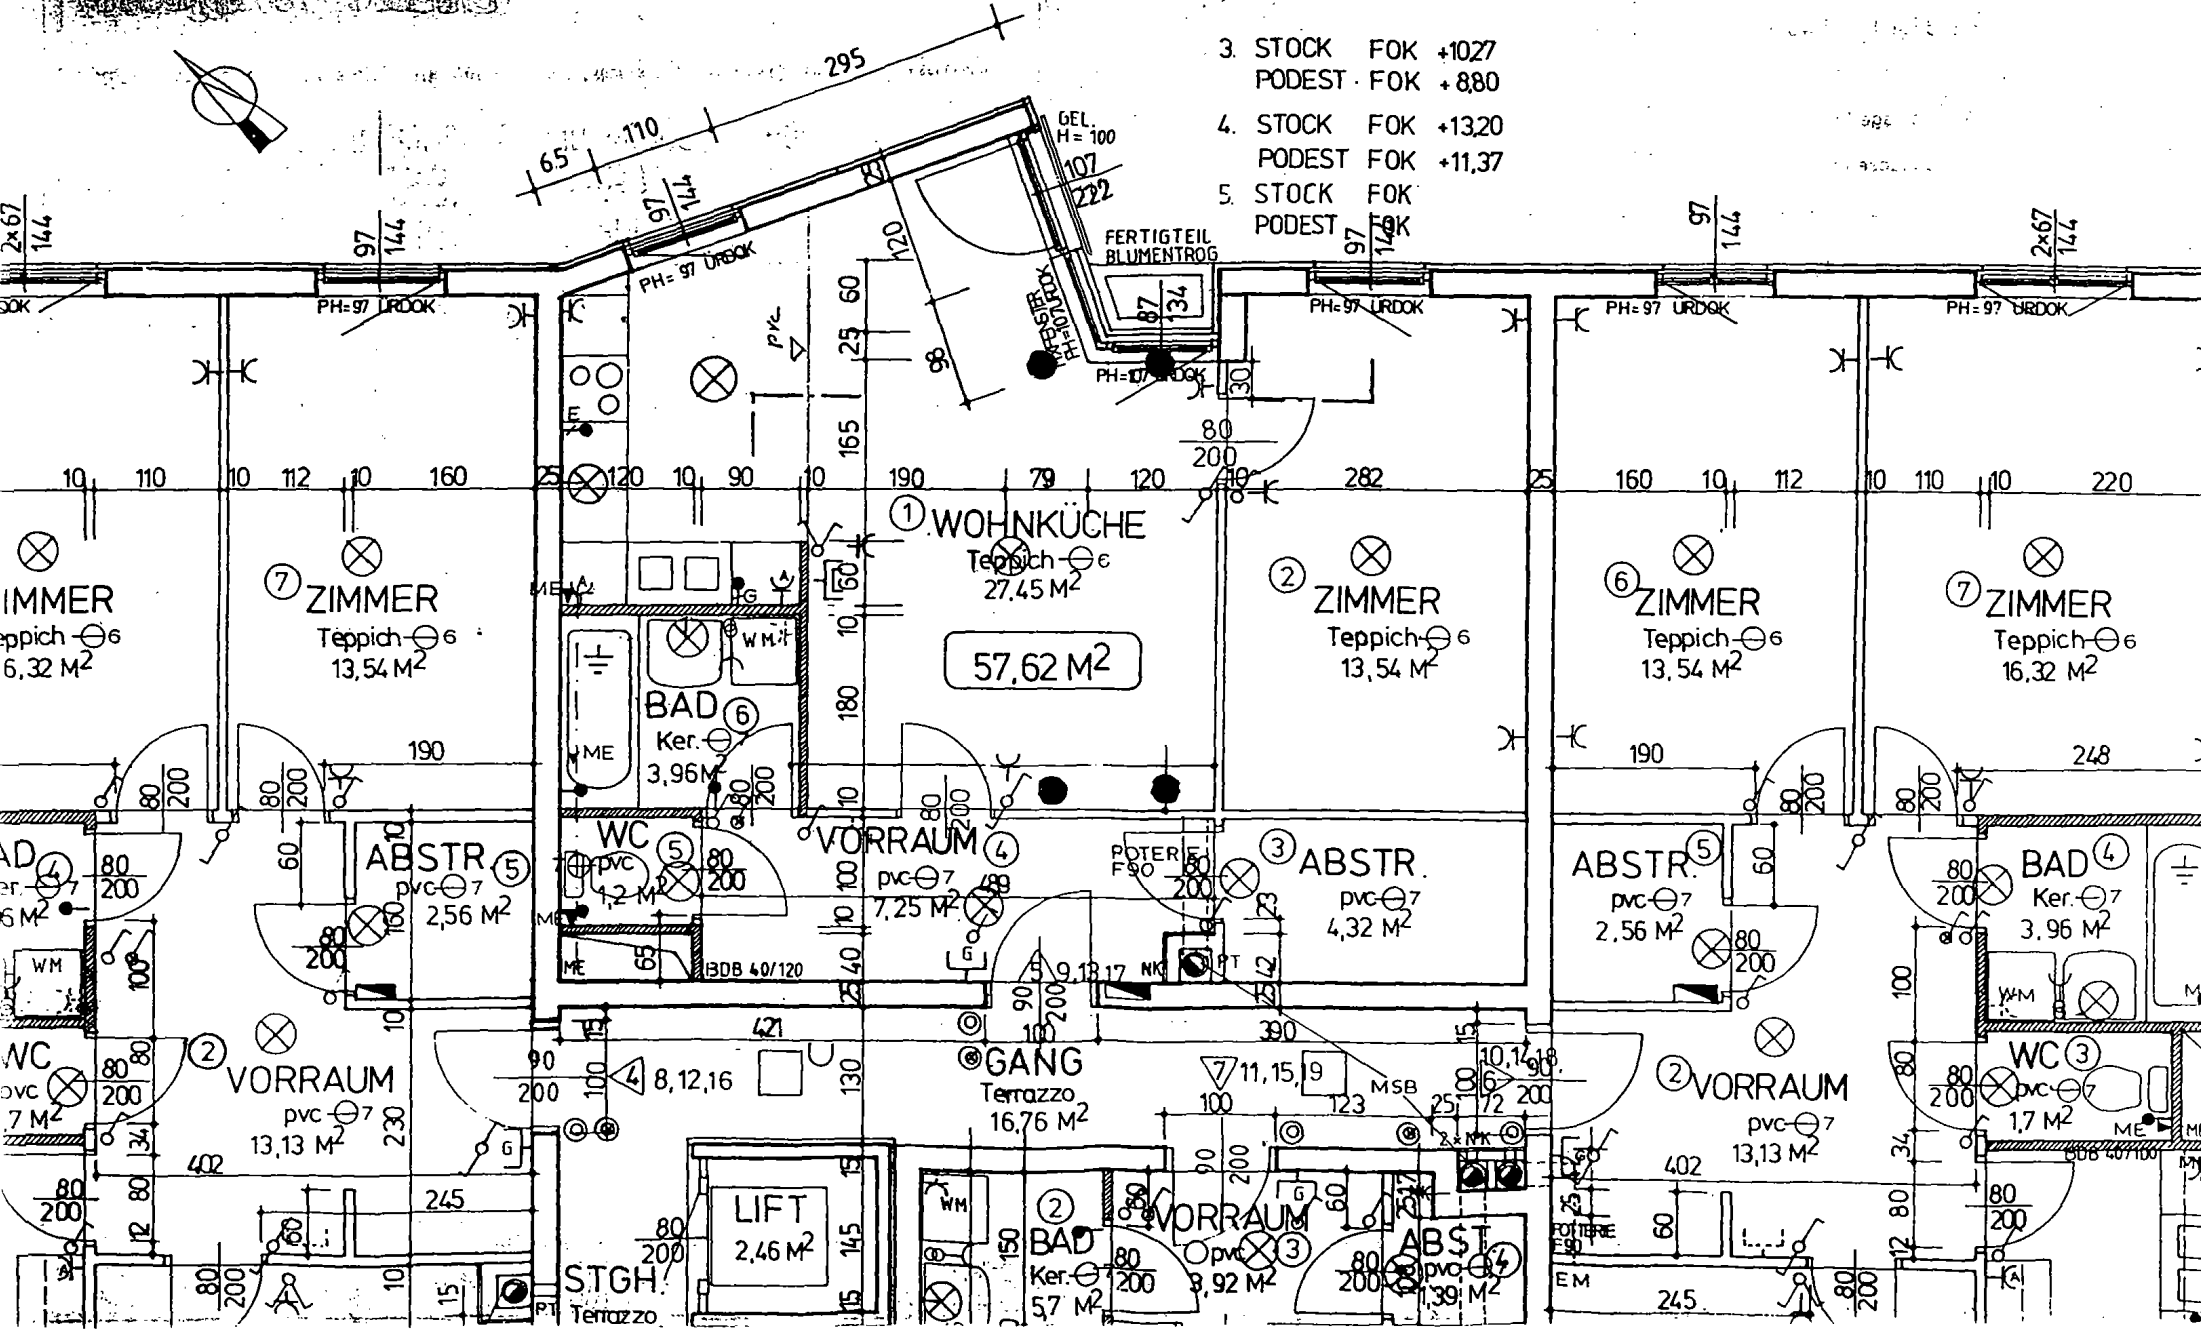

ZIMMER  
Teppich ⊕6  
16,32 M²

⑦ ZIMMER  
Teppich ⊕6  
13,54 M²

① WOHNKÜCHE  
Teppich ⊕c  
27,45 M²  
57,62 M²

② ZIMMER  
Teppich ⊕6  
13,54 M²

⑥ ZIMMER  
Teppich ⊕6  
13,54 M²

⑦ ZIMMER  
Teppich ⊕6  
16,32 M²

BAD ⑥  
Ker. ⊕6  
3,96 M²

ABSTR ⑤  
pvc ⊕7  
2,56 M²

VORRAUM ④  
pvc ⊕7  
7,25 M²

③ ABSTR.  
pvc ⊕7  
4,32 M²

ABSTR. ⑤  
pvc ⊕7  
2,56 M²

BAD ④  
Ker. ⊕7  
3,96 M²

② VORRAUM  
pvc ⊕7  
13,13 M²

④ GANG  
Terrazzo  
16,76 M²

② VORRAUM  
pvc ⊕7  
13,13 M²

LIFT  
2,46 M²

② BAD  
Ker. ⊕80  
5,7 M²

③ VORRAUM  
pvc ⊕7  
8,92 M²

③ WC  
pvc ⊕7  
1,7 M²

WC  
pvc ⊕7  
7 M²

STGH.  
Terrazzo

EM