


SÜD - OSTSEITE

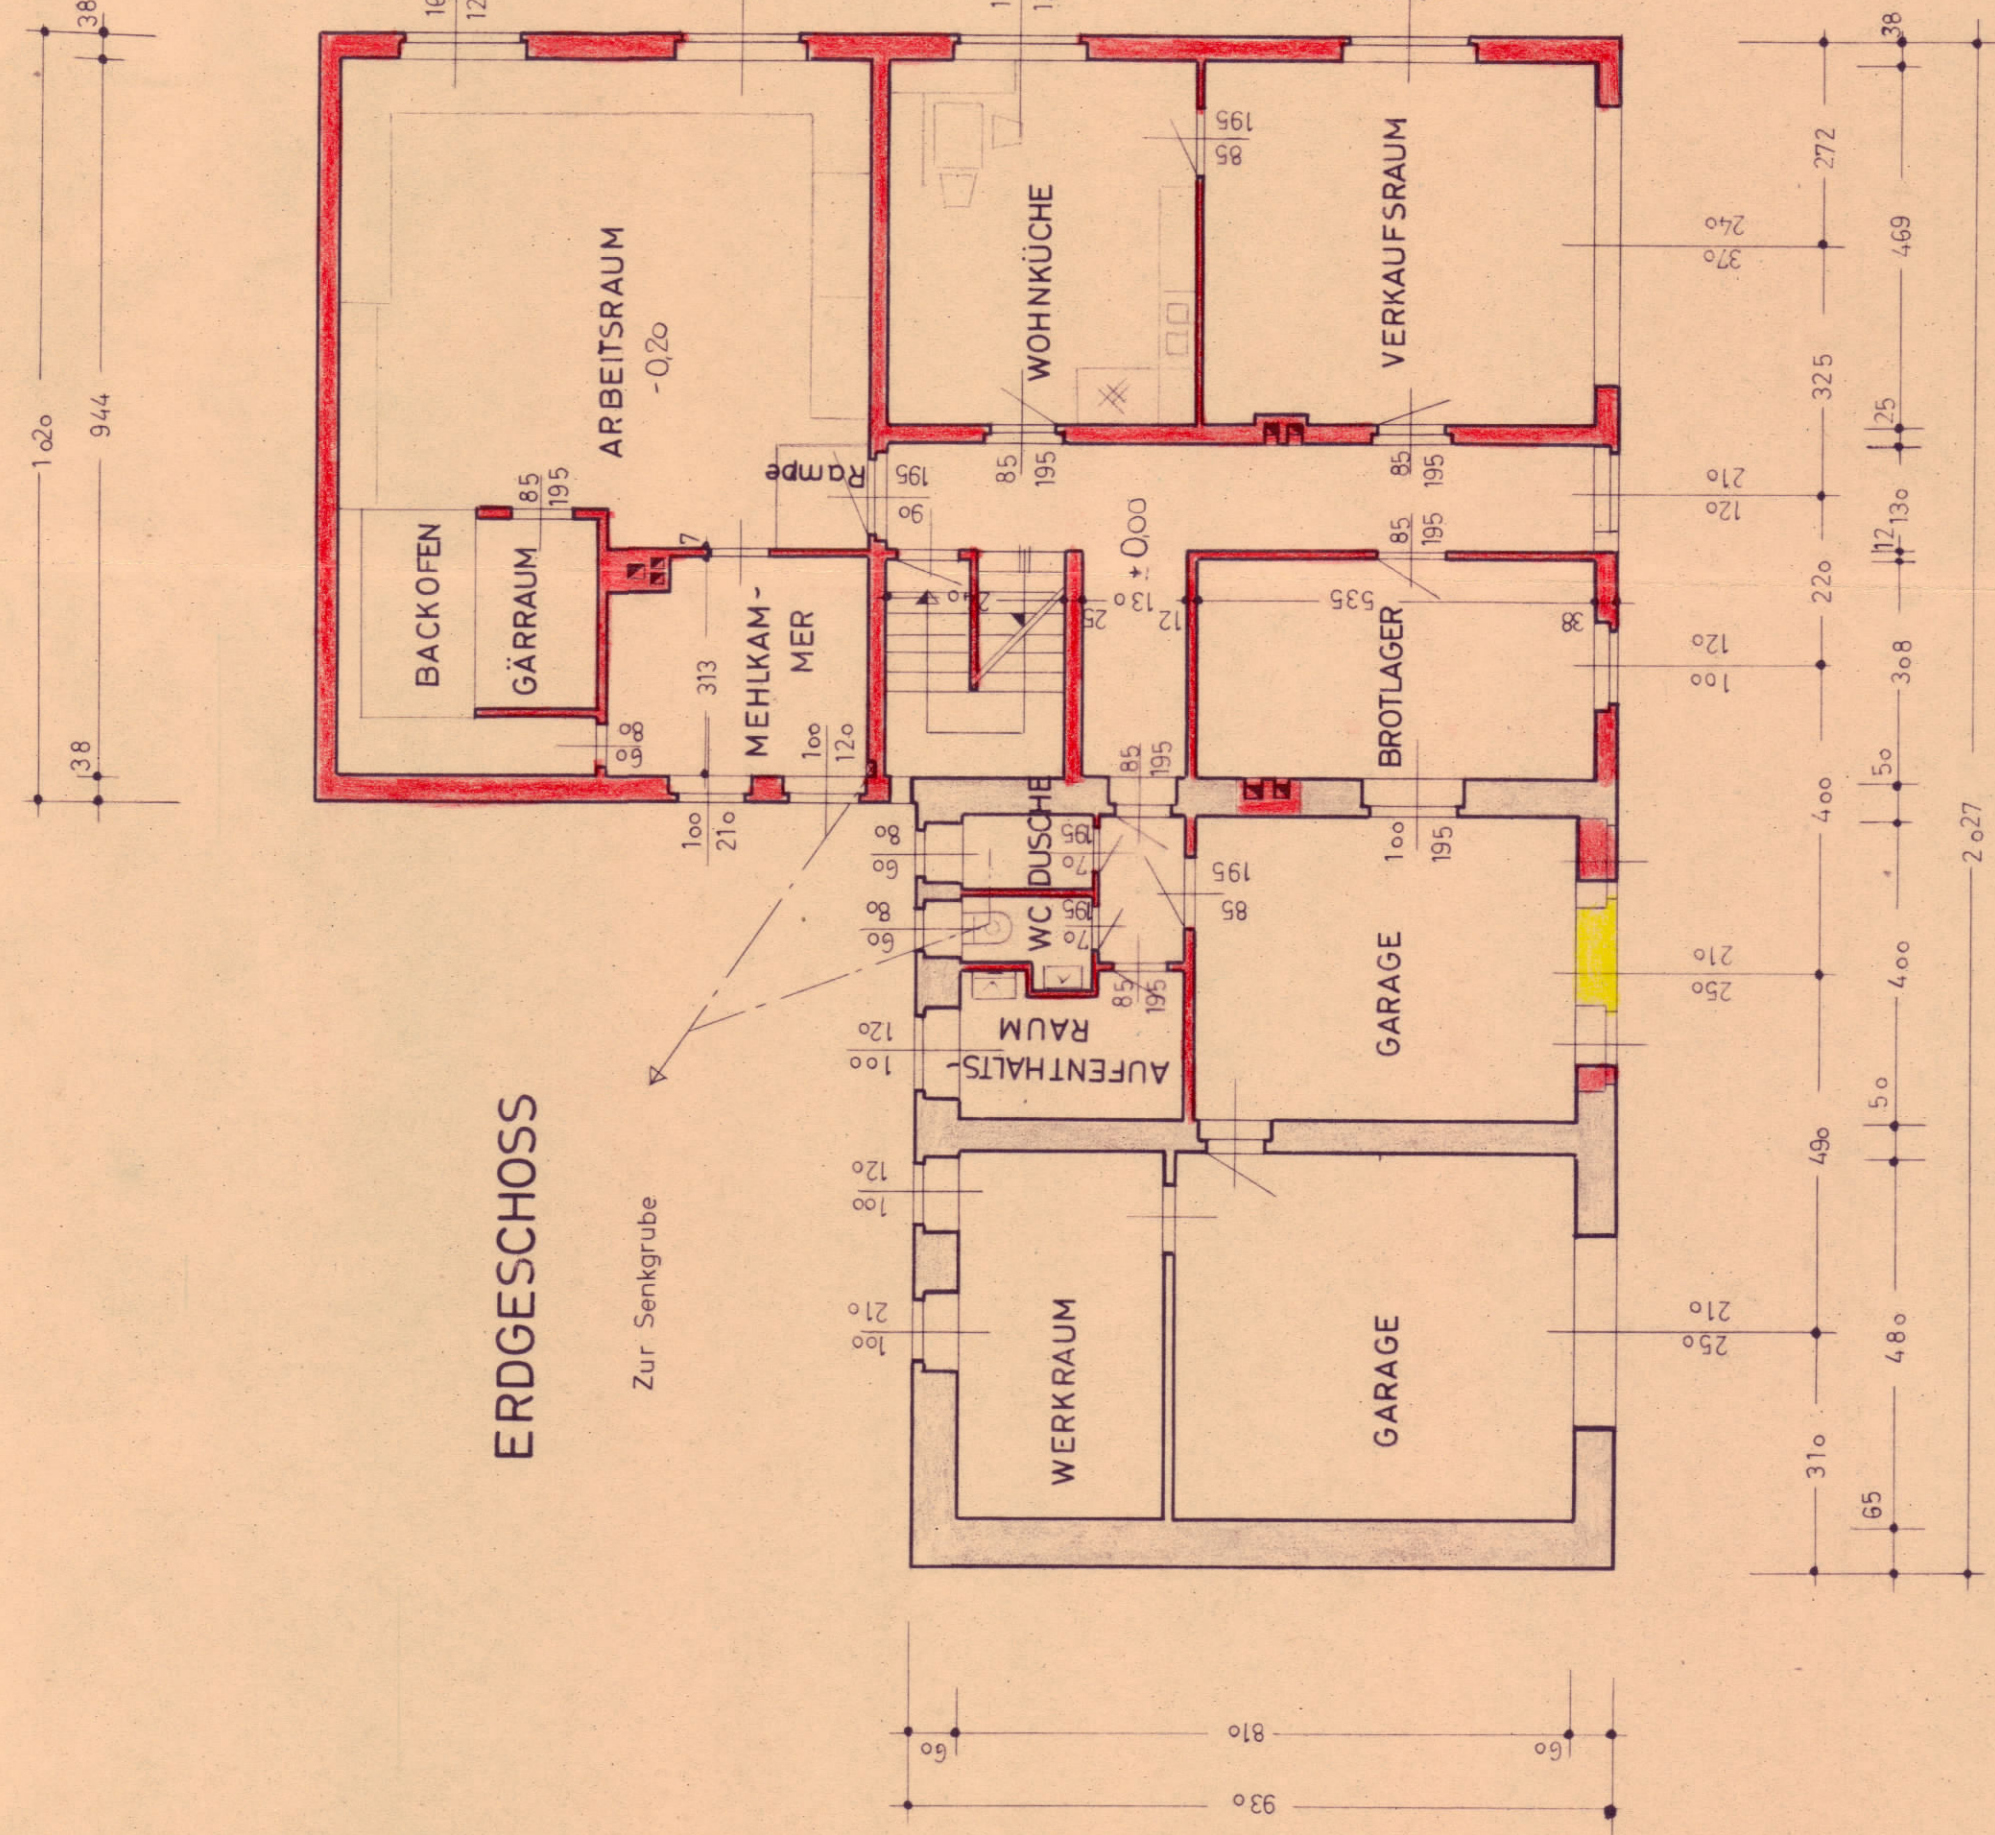




BERGESCHOSS




This architectural drawing shows a side elevation of a building. The roof is gabled, with the left side showing a series of horizontal lines representing the roof's slope. The main facade is a long, rectangular wall. Along the right side of this wall, there is a vertical row of eight rectangular windows. Each window is divided into two horizontal panes by a central muntin. The drawing is executed in a simple line-art style on a light-colored background.

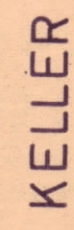

v.
WOHNRÄUMEN u. einer BÄCKEREI

JOHANN BRAÜER
NEULICHTENBERG 22
GEM. LICHTENBERG
P. PÖSTLINGBERG

BAUWERBER: *Bruno F. F.*

OTTO SIMADER

BAUFÜHRER:

BEHÖRDE:

Baubewilligung mit Bescheid
vom 8.4.65/Zl.:605/2-17/1965

erteilt. Der Bürgermeister:



WASZSTAB:	DATUM:		
1:100	25. 2. 65	HOCH.	MO.
PLAN NR.:		0-50/65	