


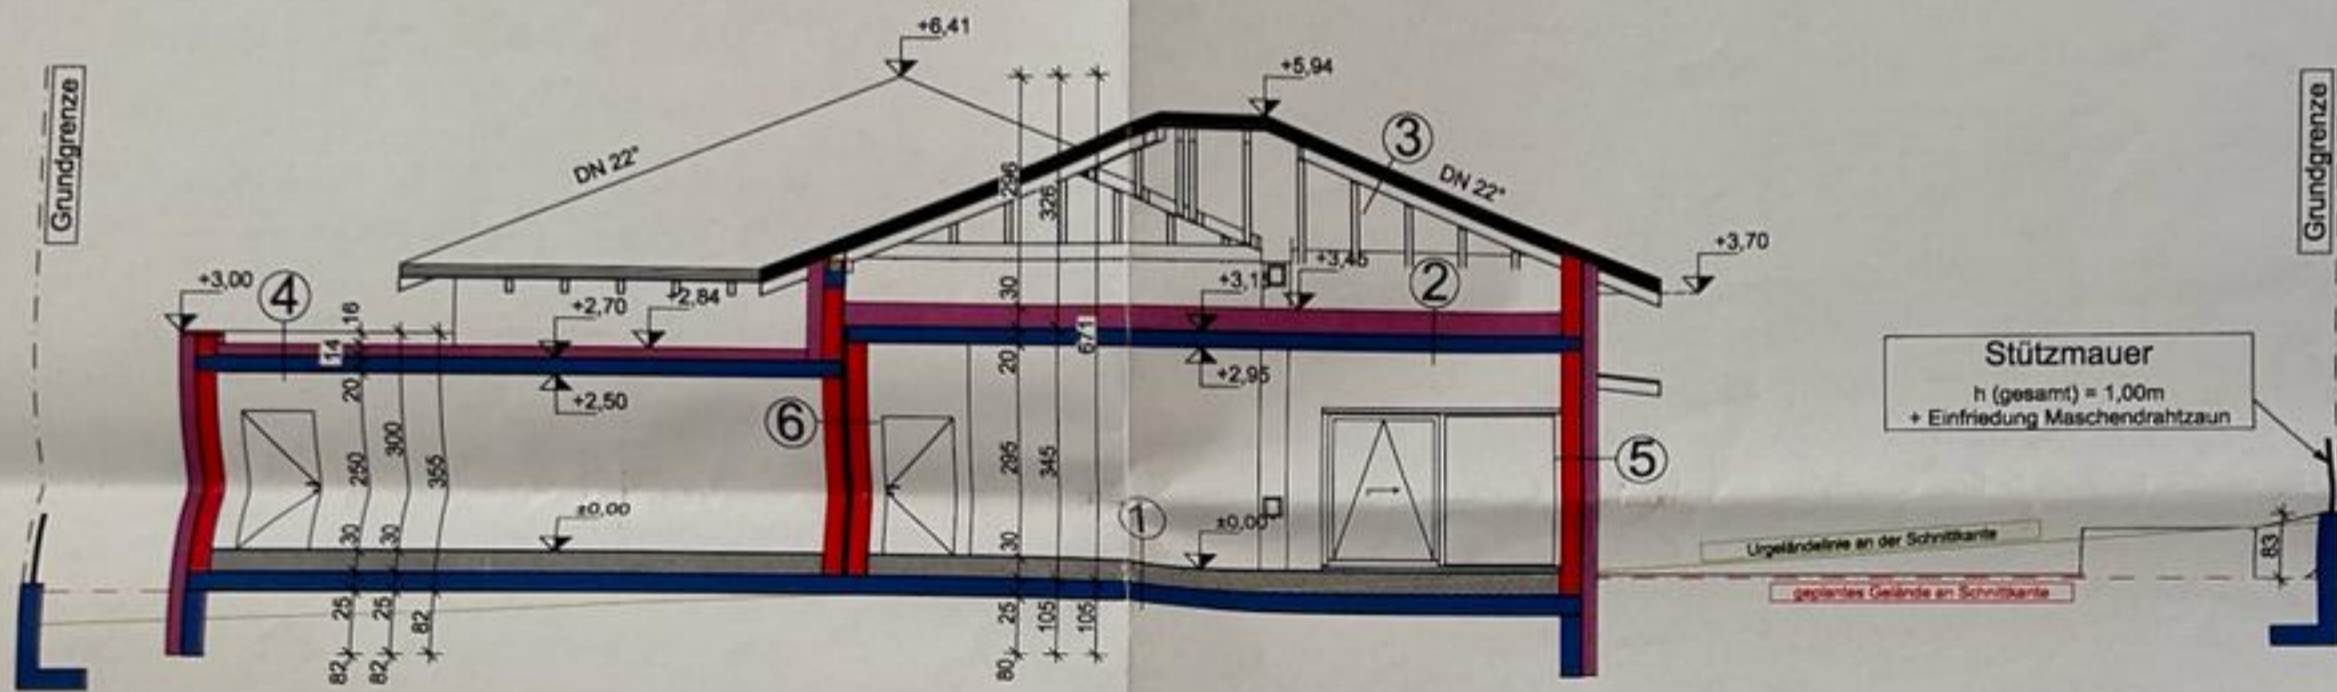


Schnitt AA

1:100



Schnitt BB

1:100

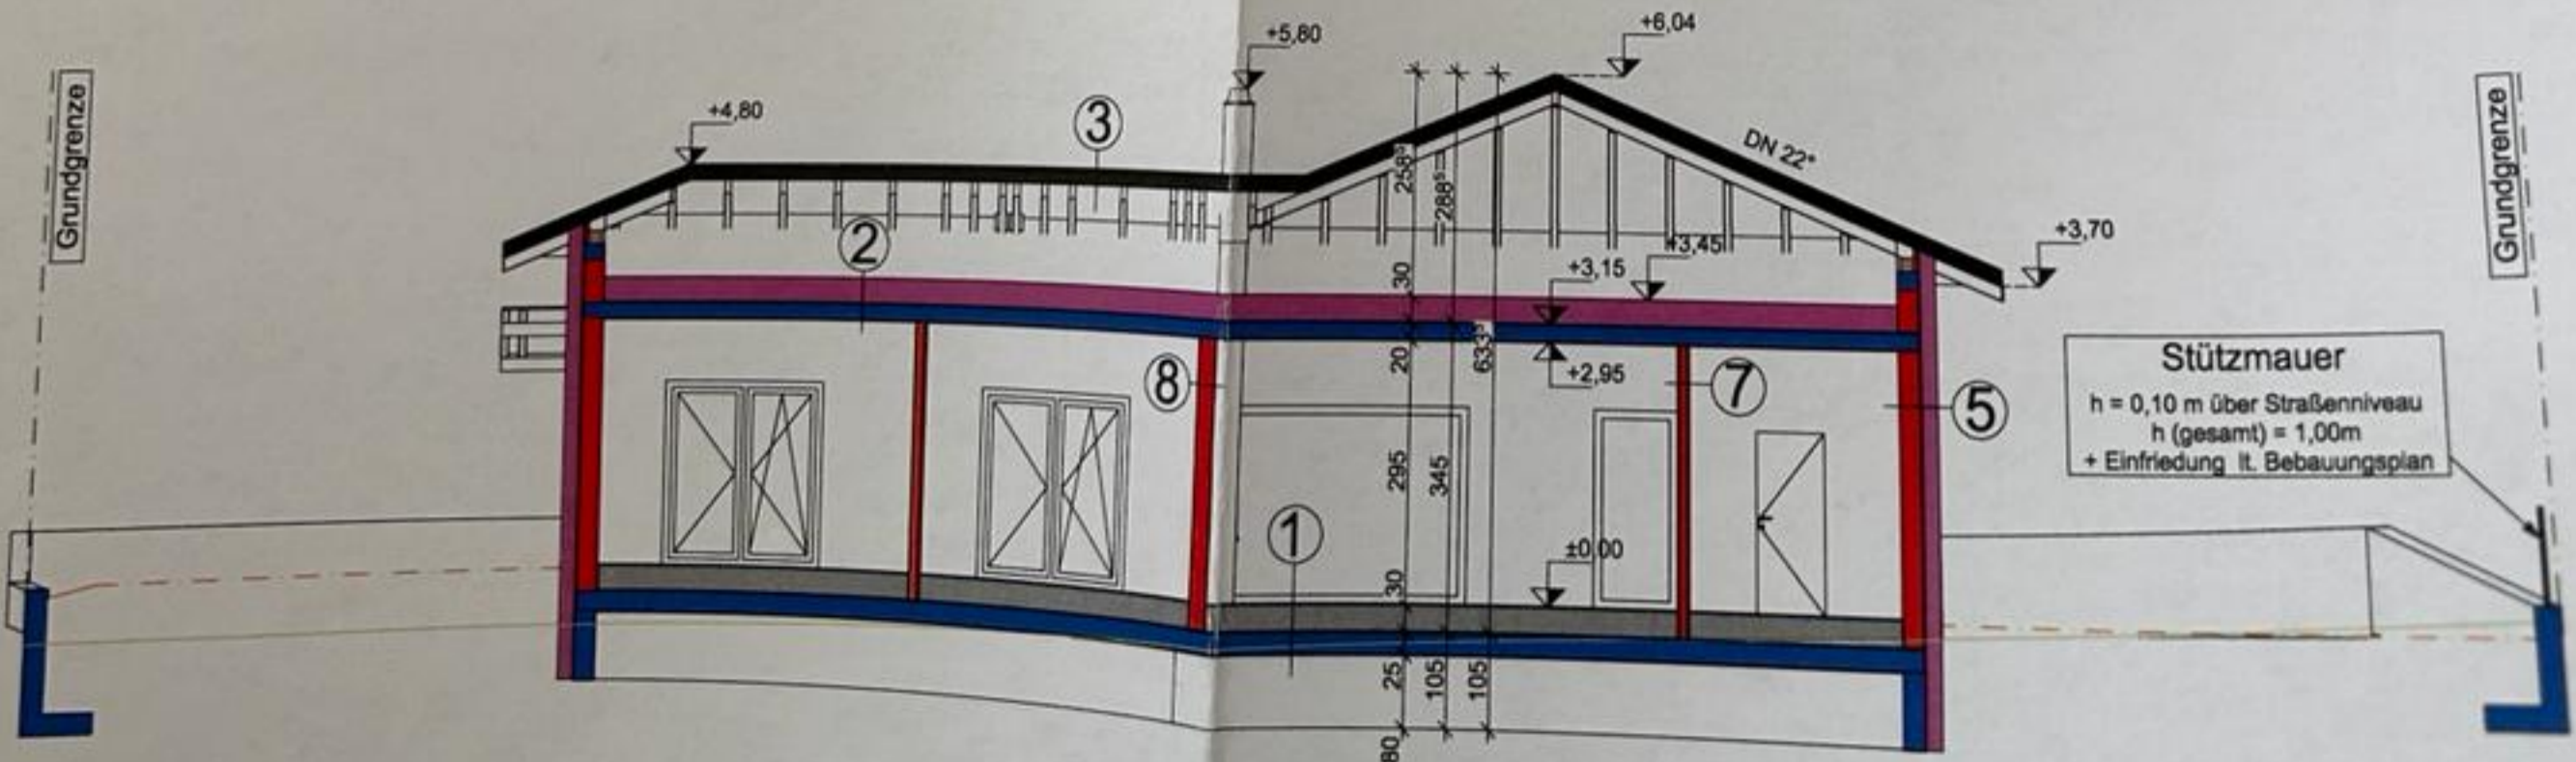

Aufb

- 1
- 2
- 3
- 4
- 5
- 6