













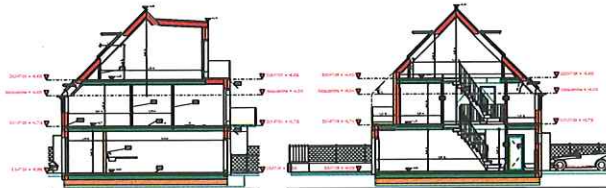



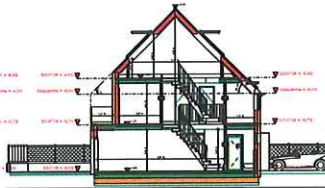



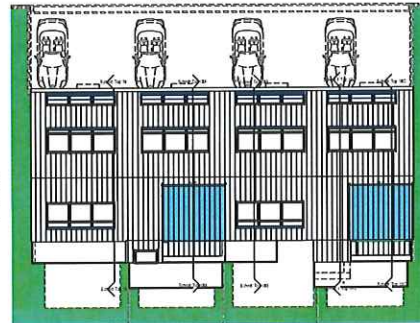



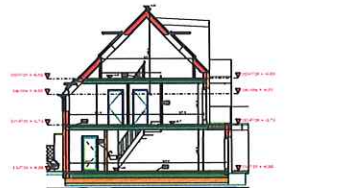



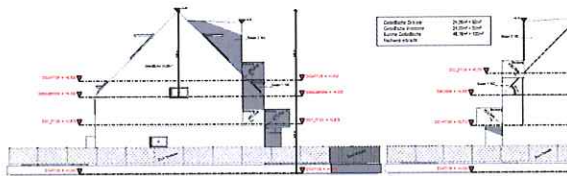



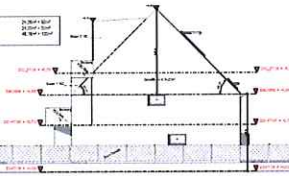



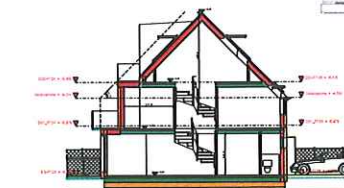



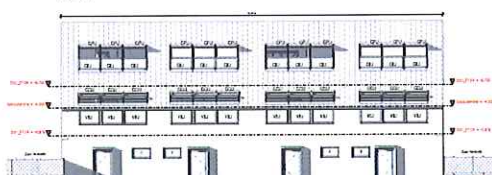









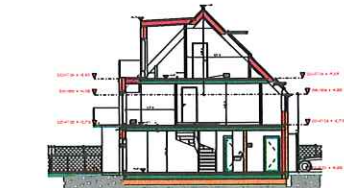


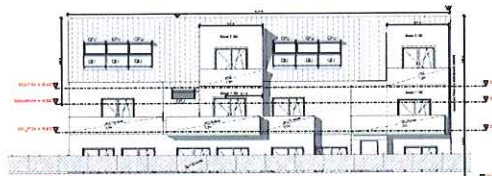


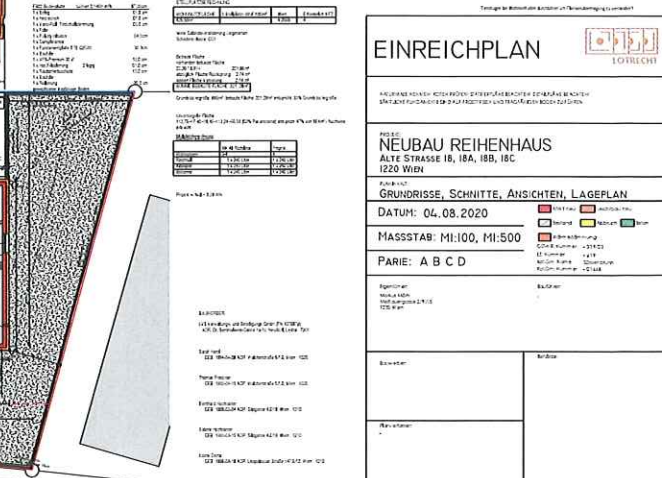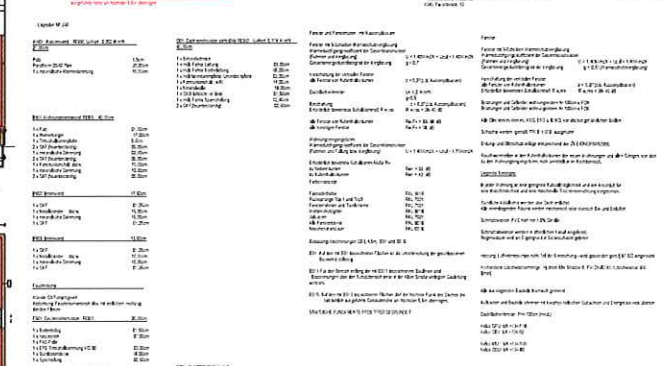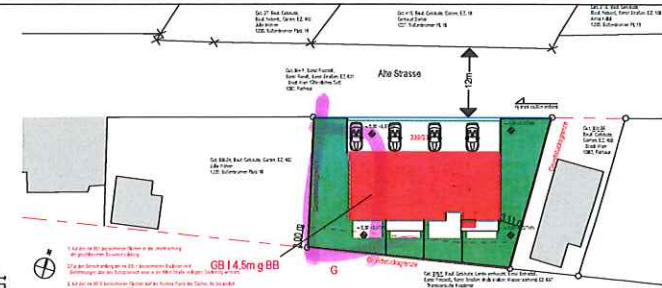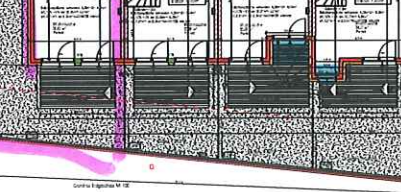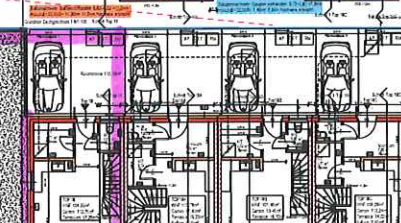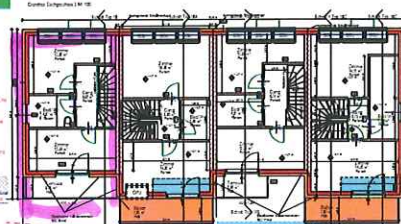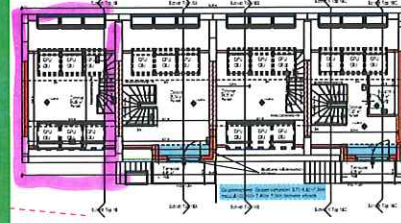


EINREICHPLAN	
NEUBAU REIHENHAUS ALTE STRASSE 18, 18A, 18B, 18C 1220 WIEN	
MASSTAB: 1:100, 1:500	
PARIE: A B C D	





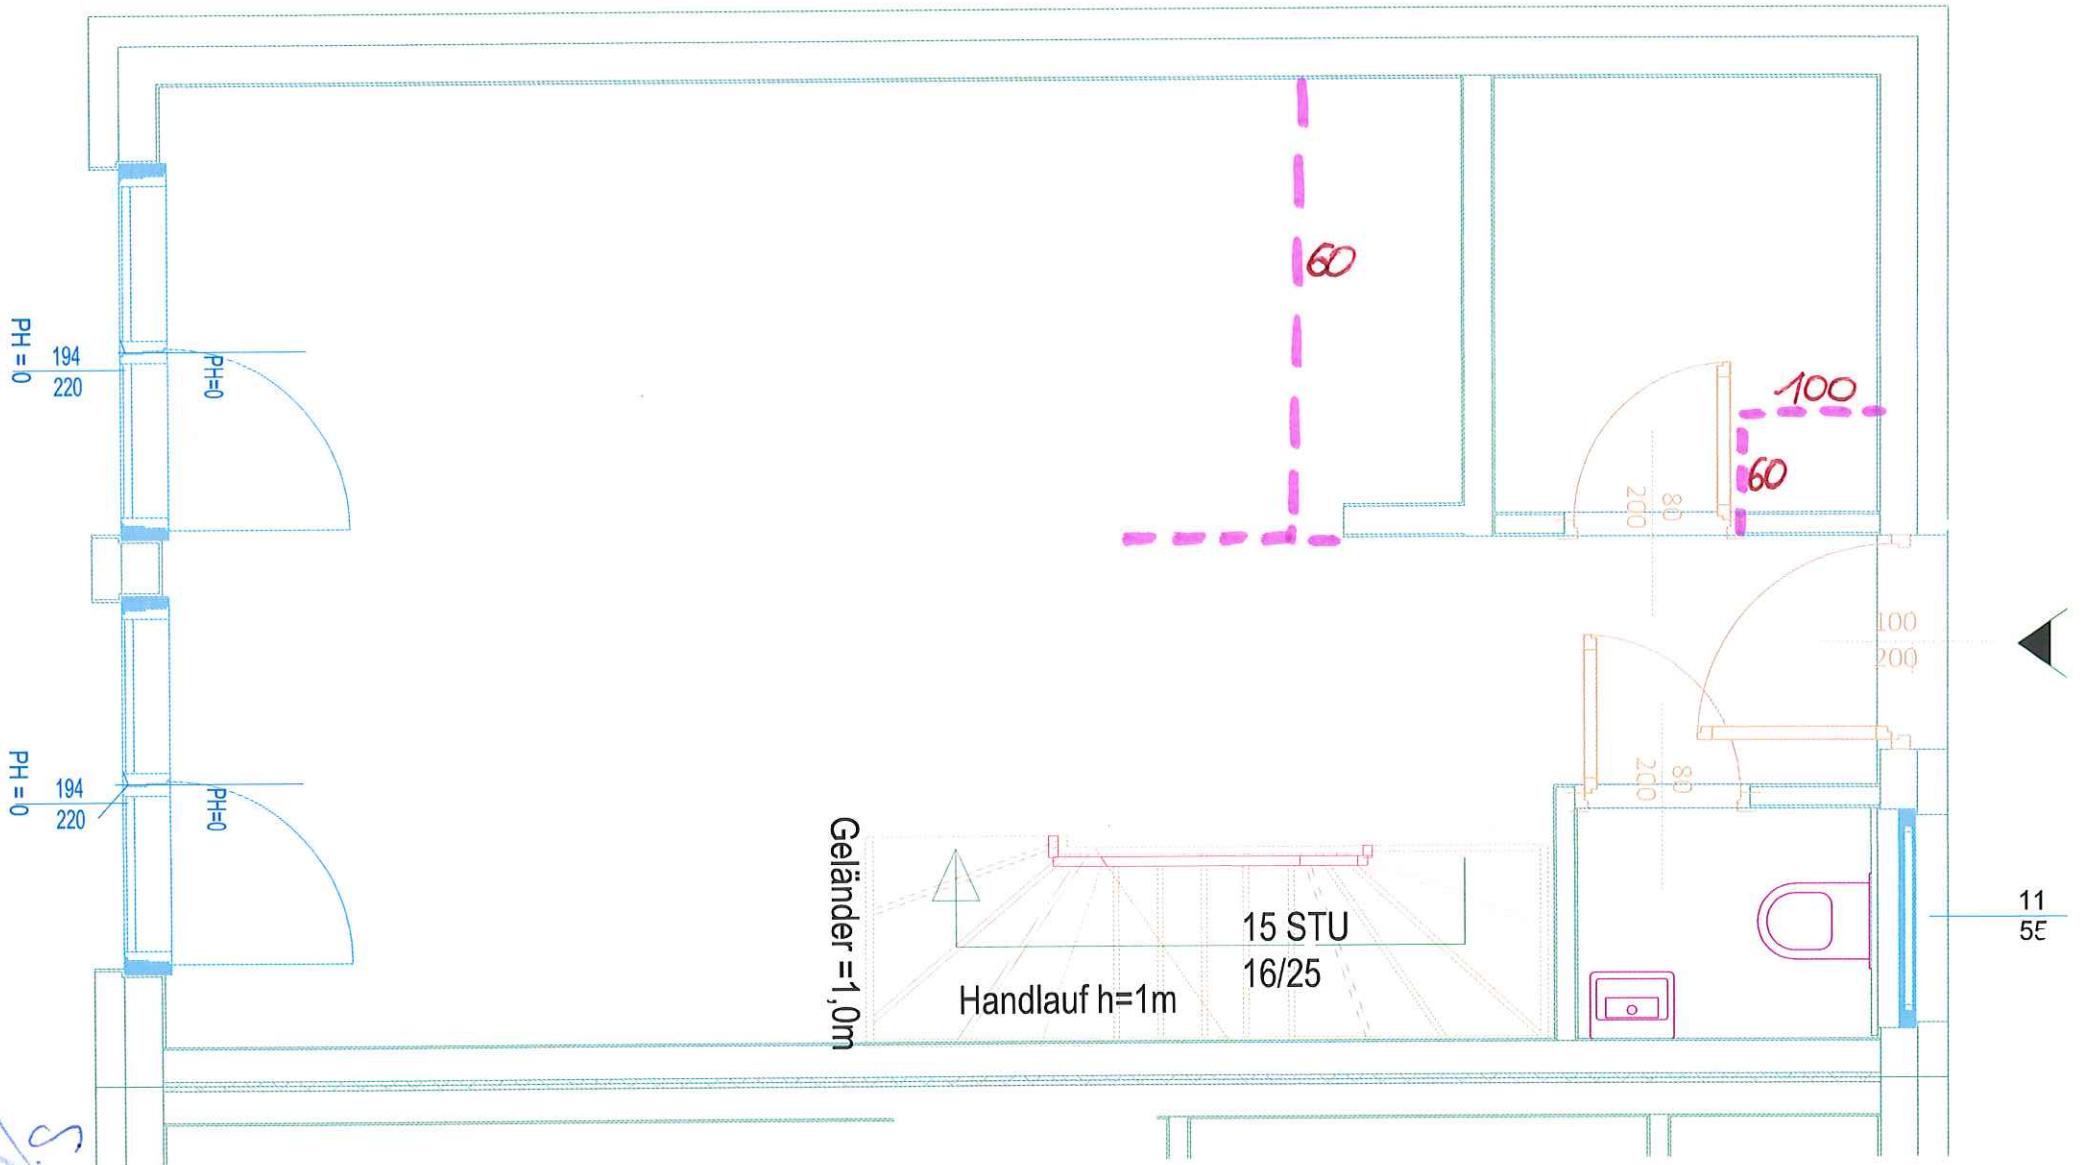

S. B.
M. B.

One

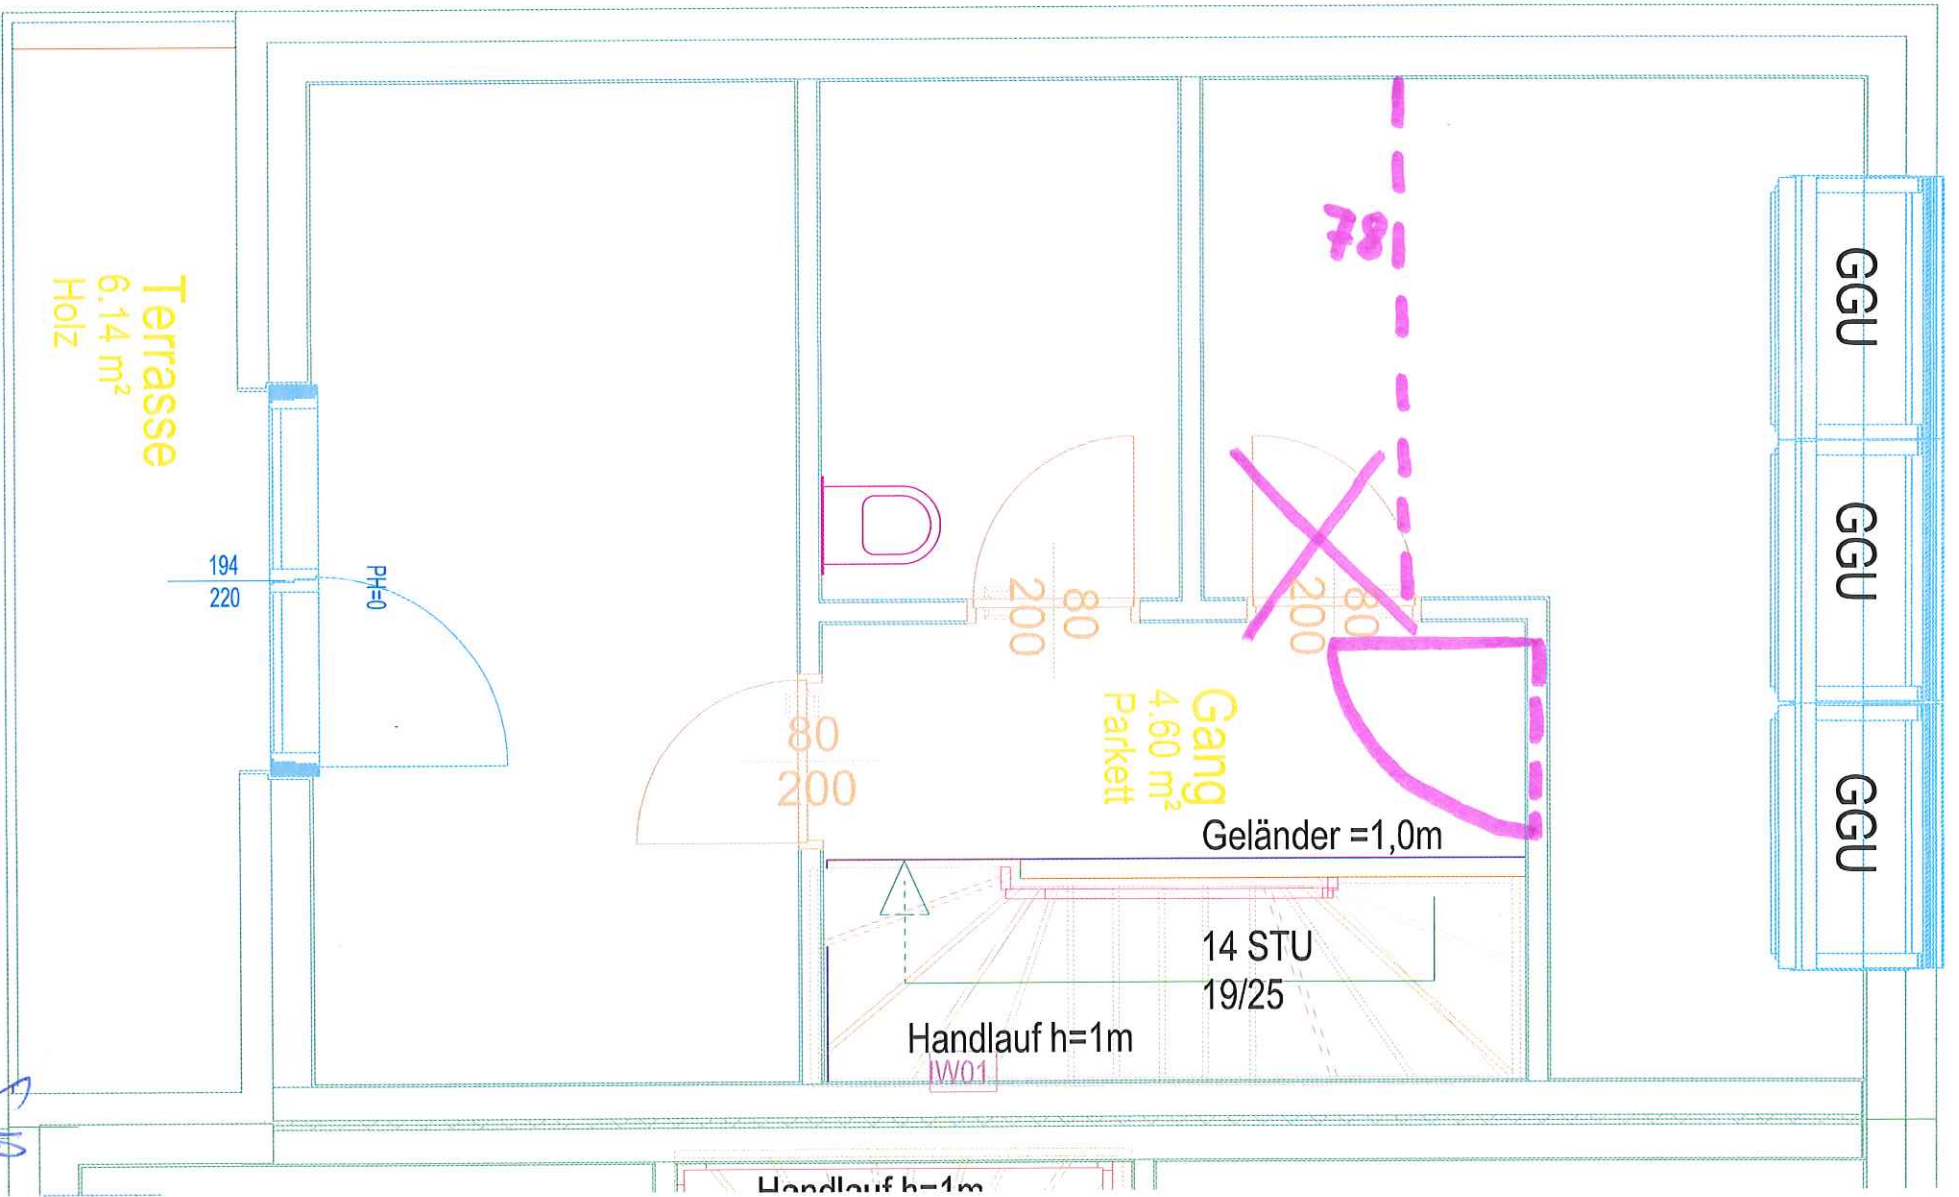

S. Ba

17a

5.11.2021

