



EINREICHPLAN
FÜR DAS EINFAMILIENWOHNHAUS
DES HERRN HELMUT MÜLLER
UND DER FRAU IDA MÜLLER
K.G. FÖLZ GEMEINDE THOR

DIPL. ING.
A. HABERSACK
Bau- u. Zimmermeister


ÄNSICHT WEST

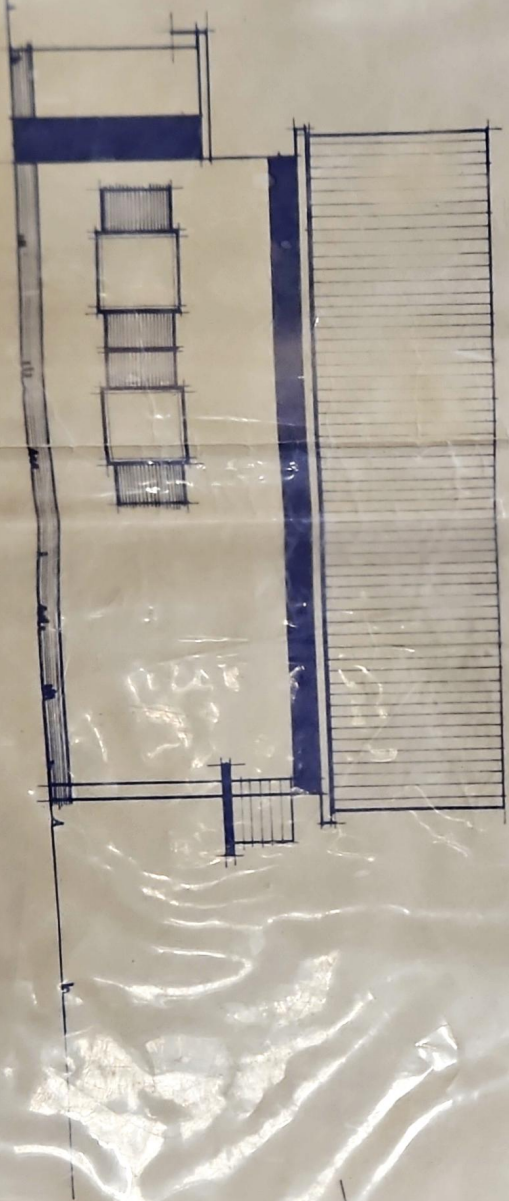

LAGEPLAN 1:1000

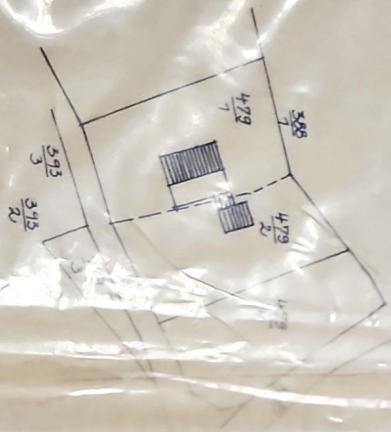


LAGELPLAN 7:100

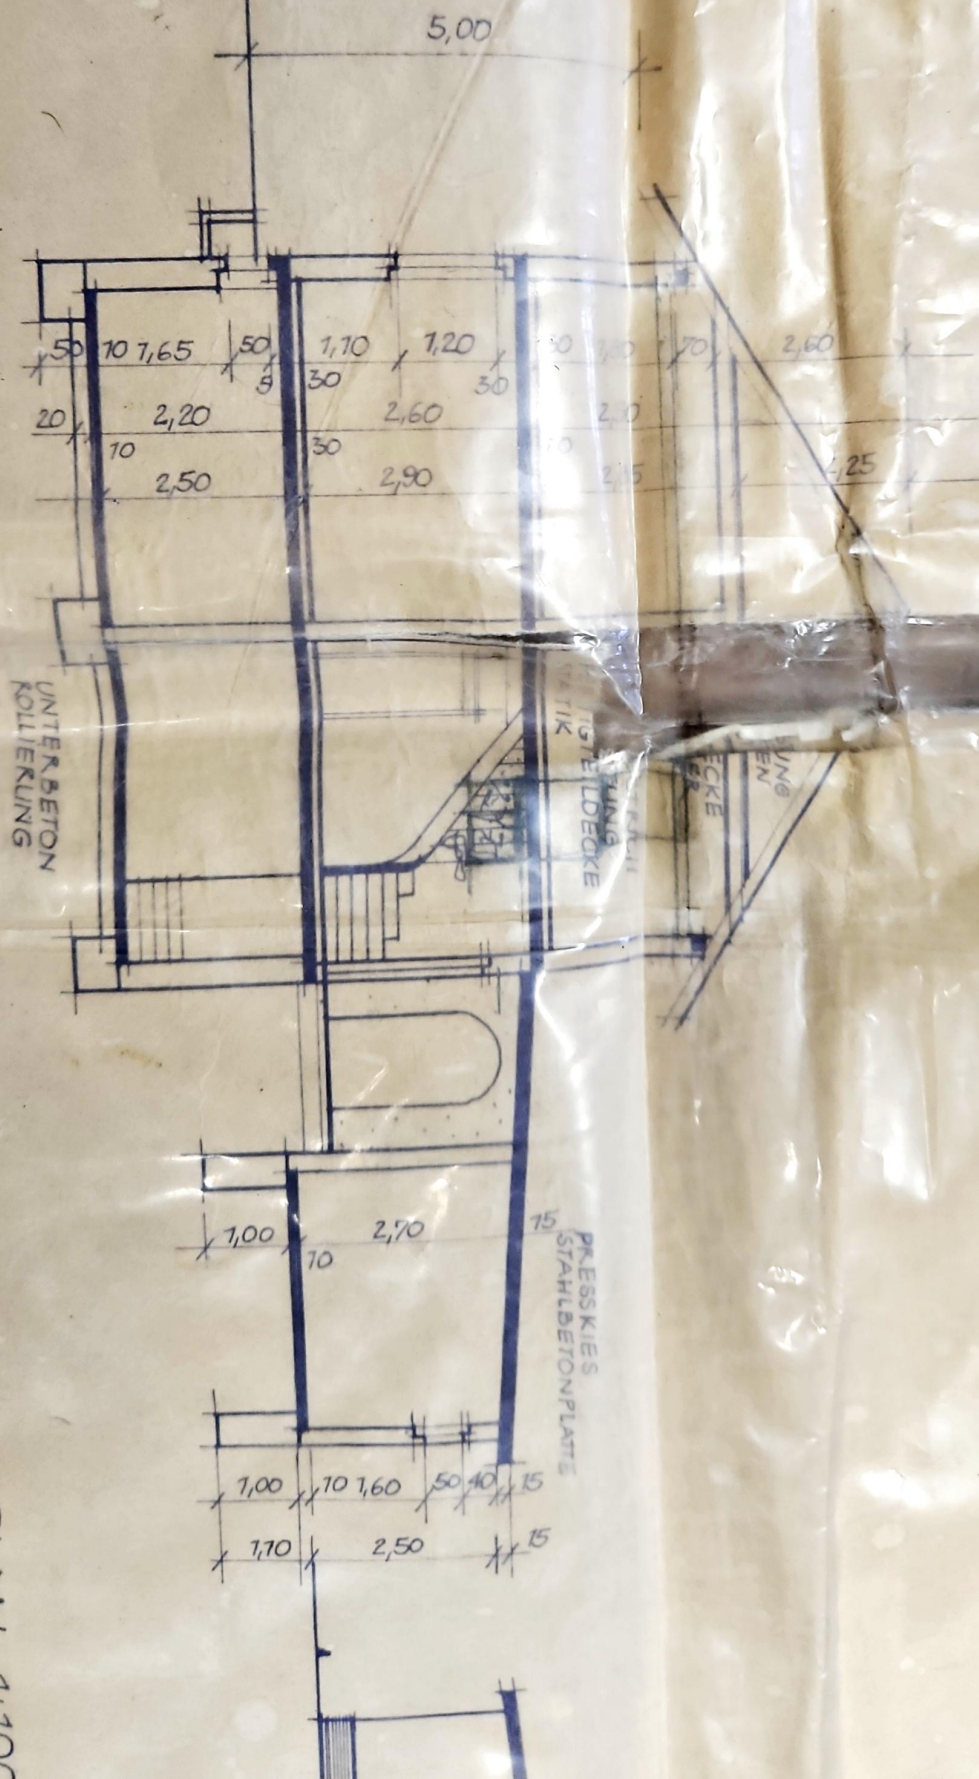


ANSICHT NORD


1,00 1,70 2,50 1,60 50 40 15 15



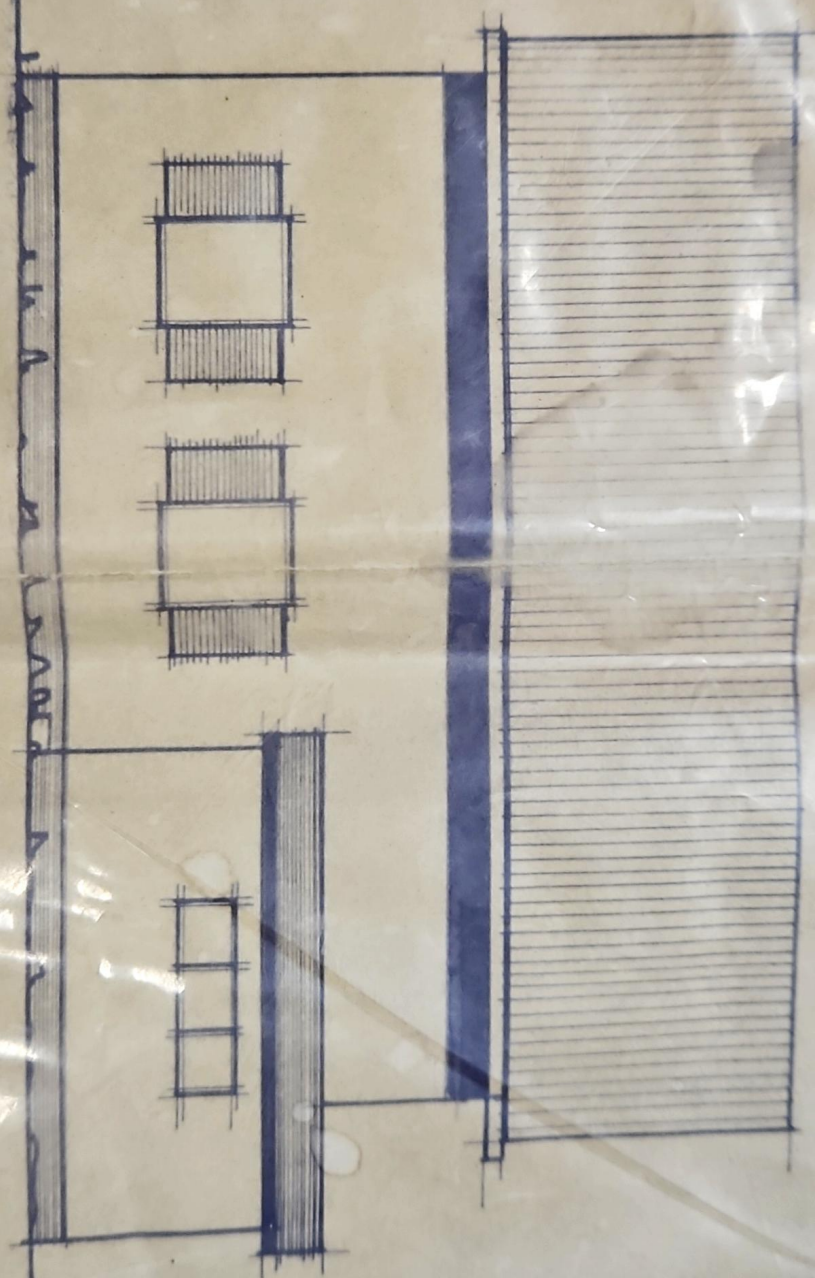

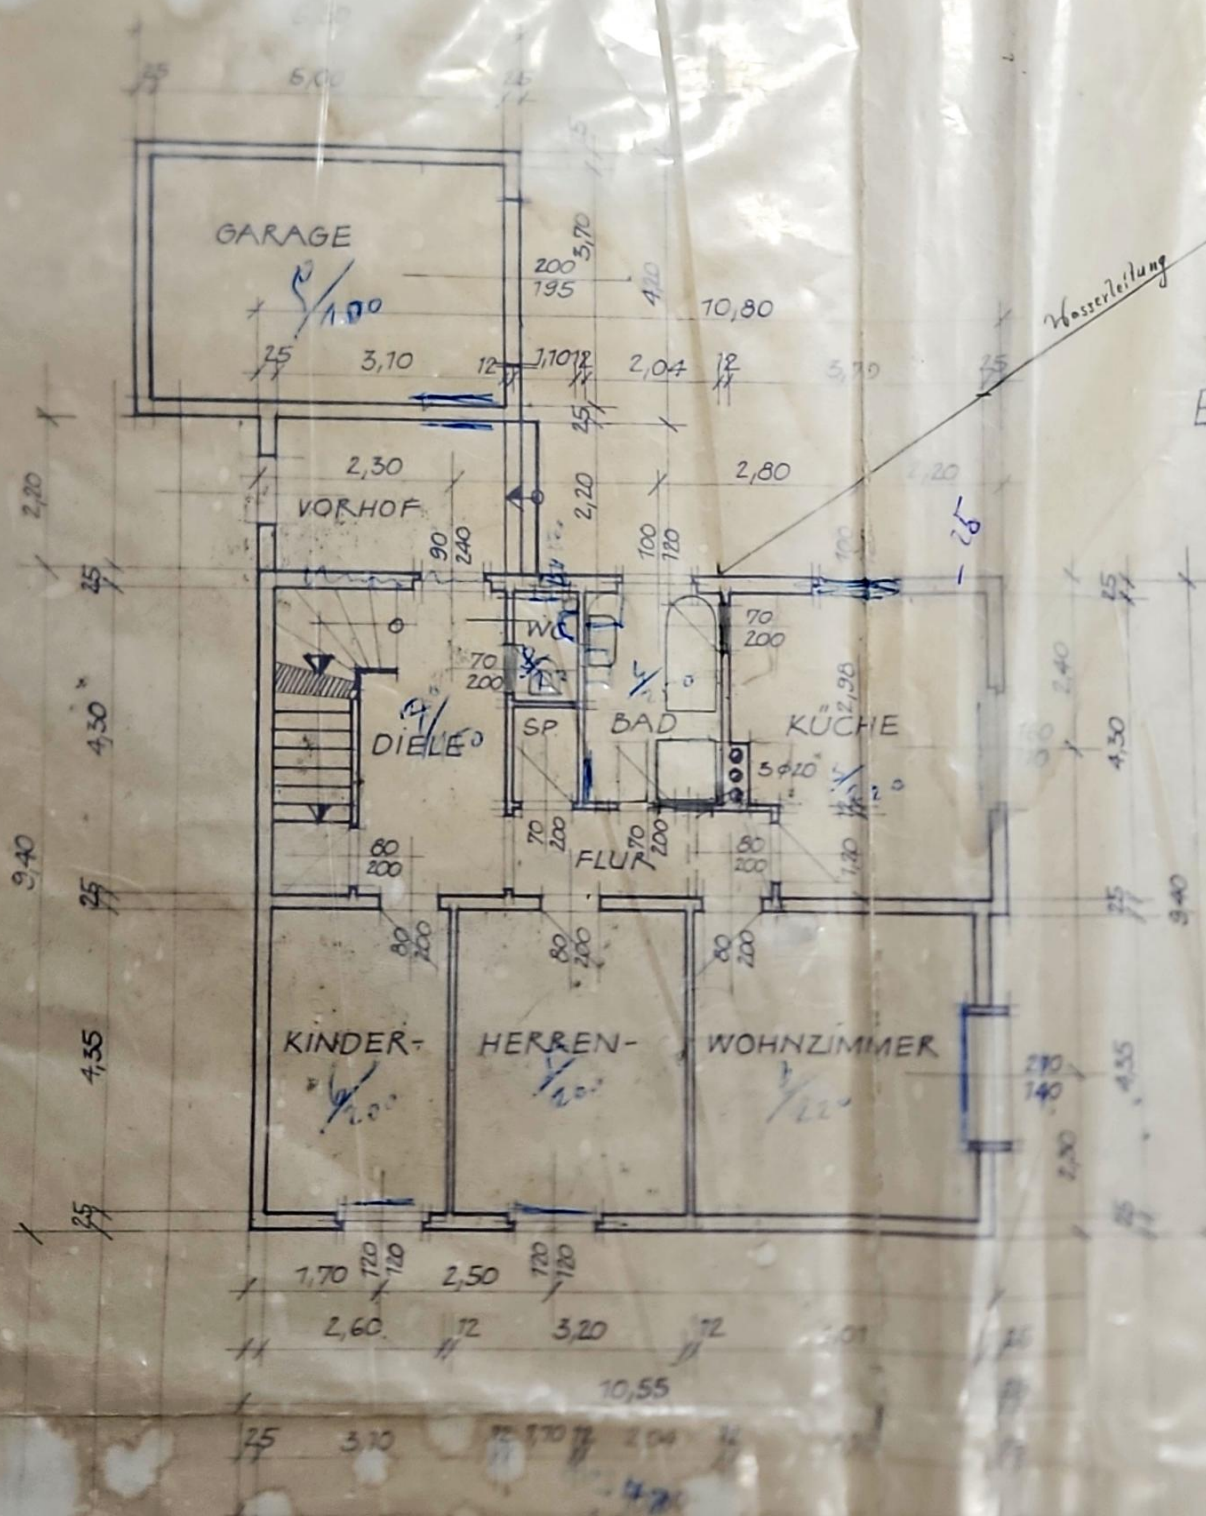

ERDGESCHOSS:

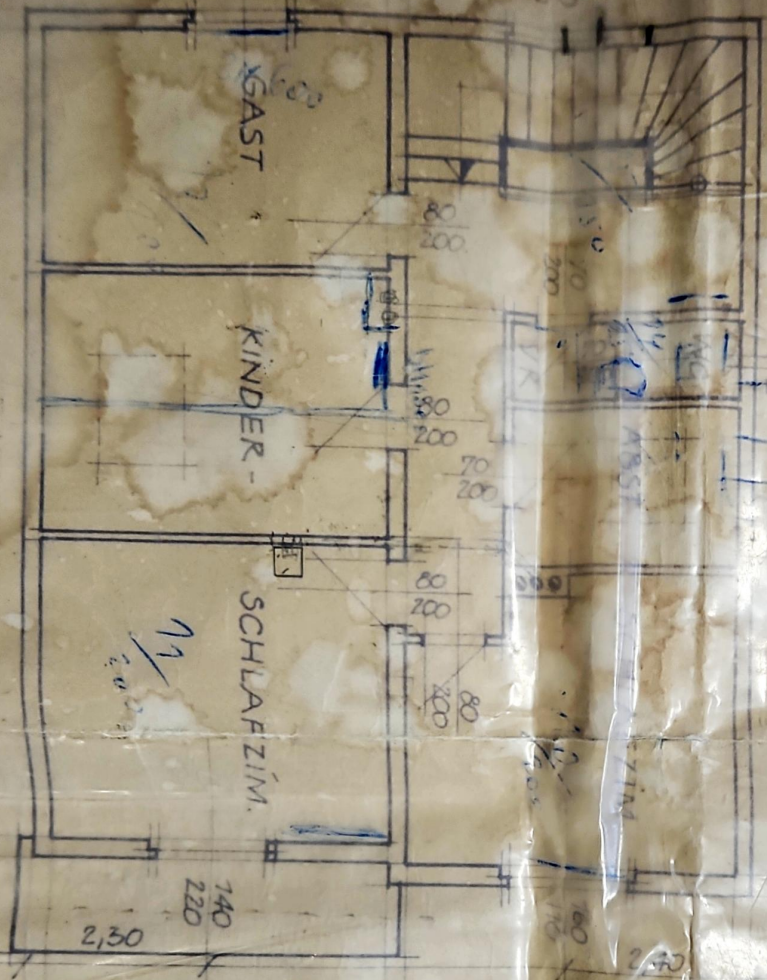

25

3,10

12

110

204

15

25

2,98

25

2,60

12

204

10,50








DACHGESCHOSS

9,40

5,00

4,35

25

2,30

140

220

SCHLAFZIM.

KINDER-

GAST

Wohnz.

B.

KÜCH.

St.
















KELLER;

