


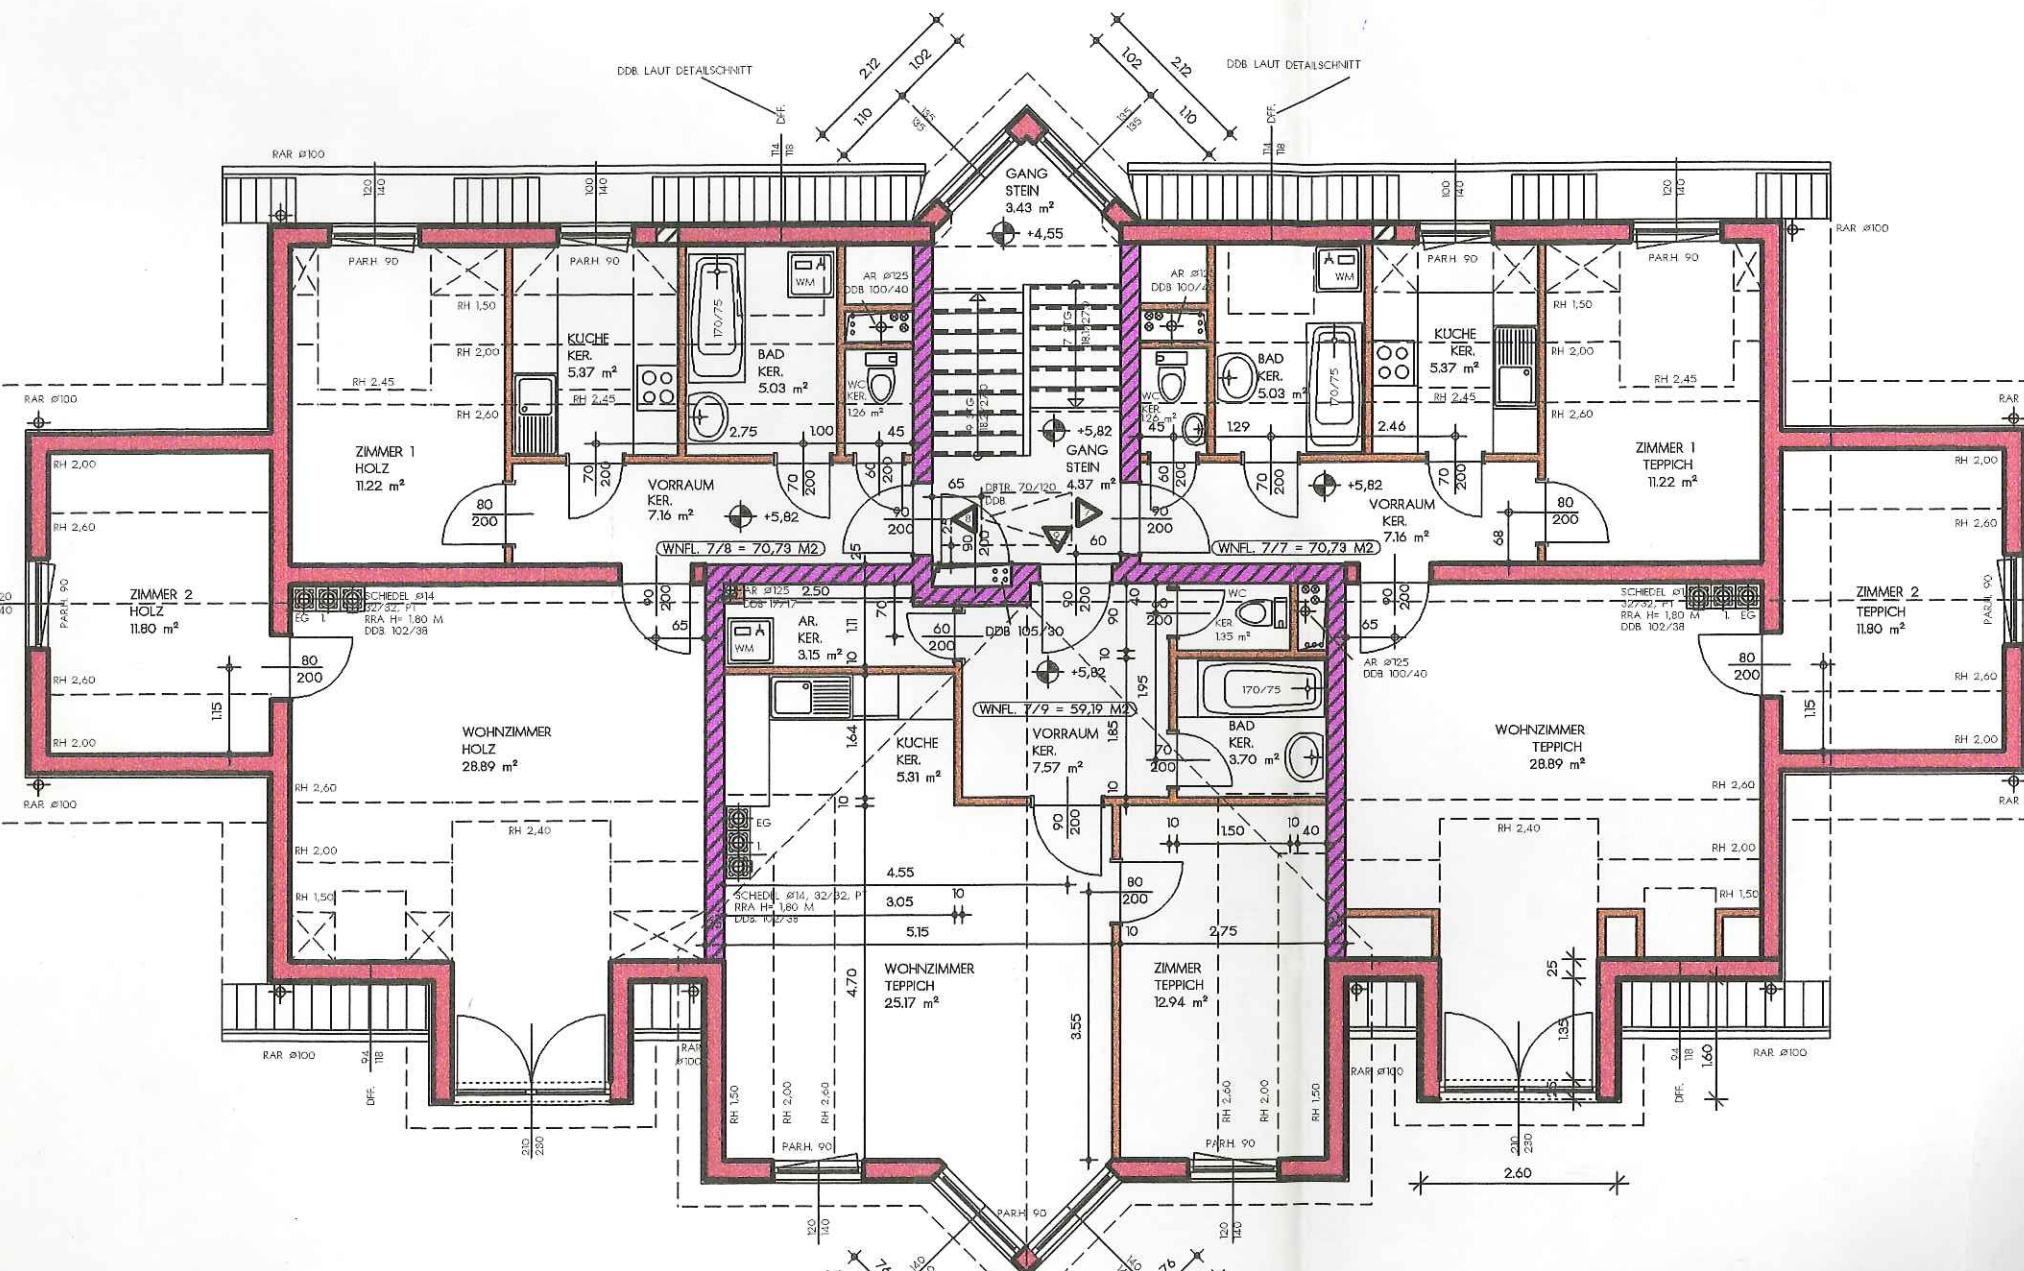

TOP 7/7 (45) FRAU ORNAUER (E, R), WNFL. 70,73 M2
TOP 7/8 (47) HERR CSUK (E, F), WNFL. 70,73 M2
TOP 7/9 (46) HERR MAGYAR (E, F), WNFL. 59,19 M2

