
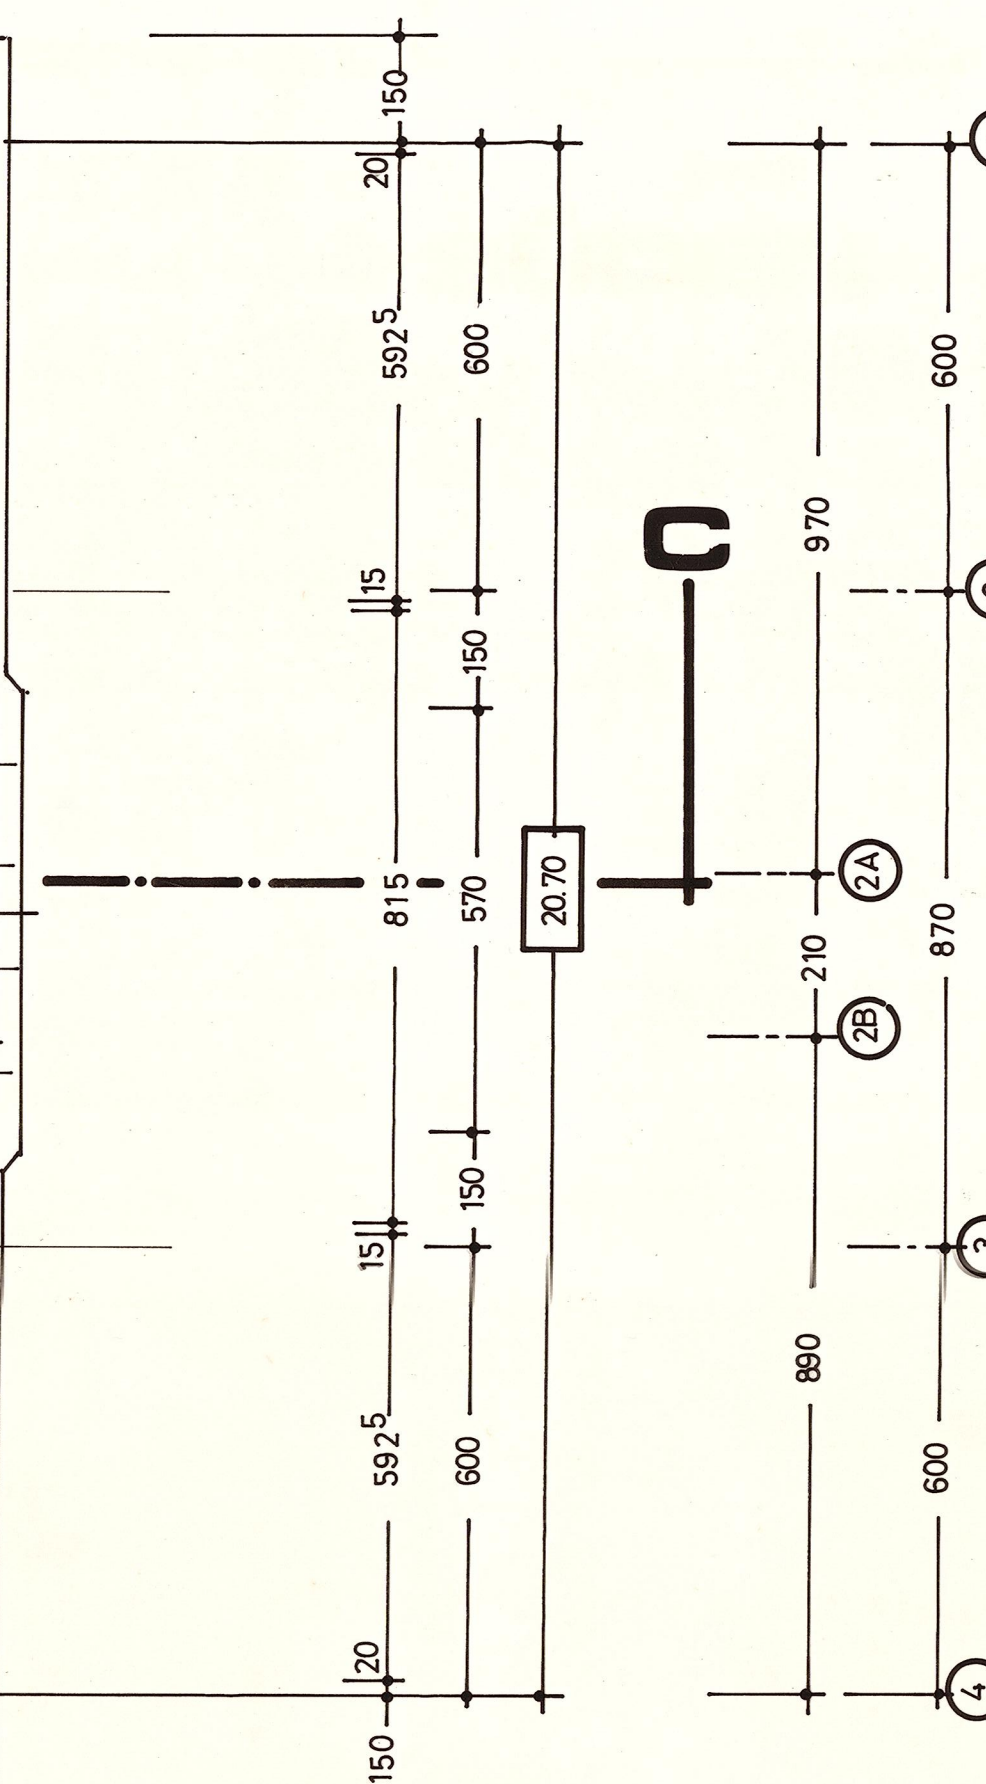


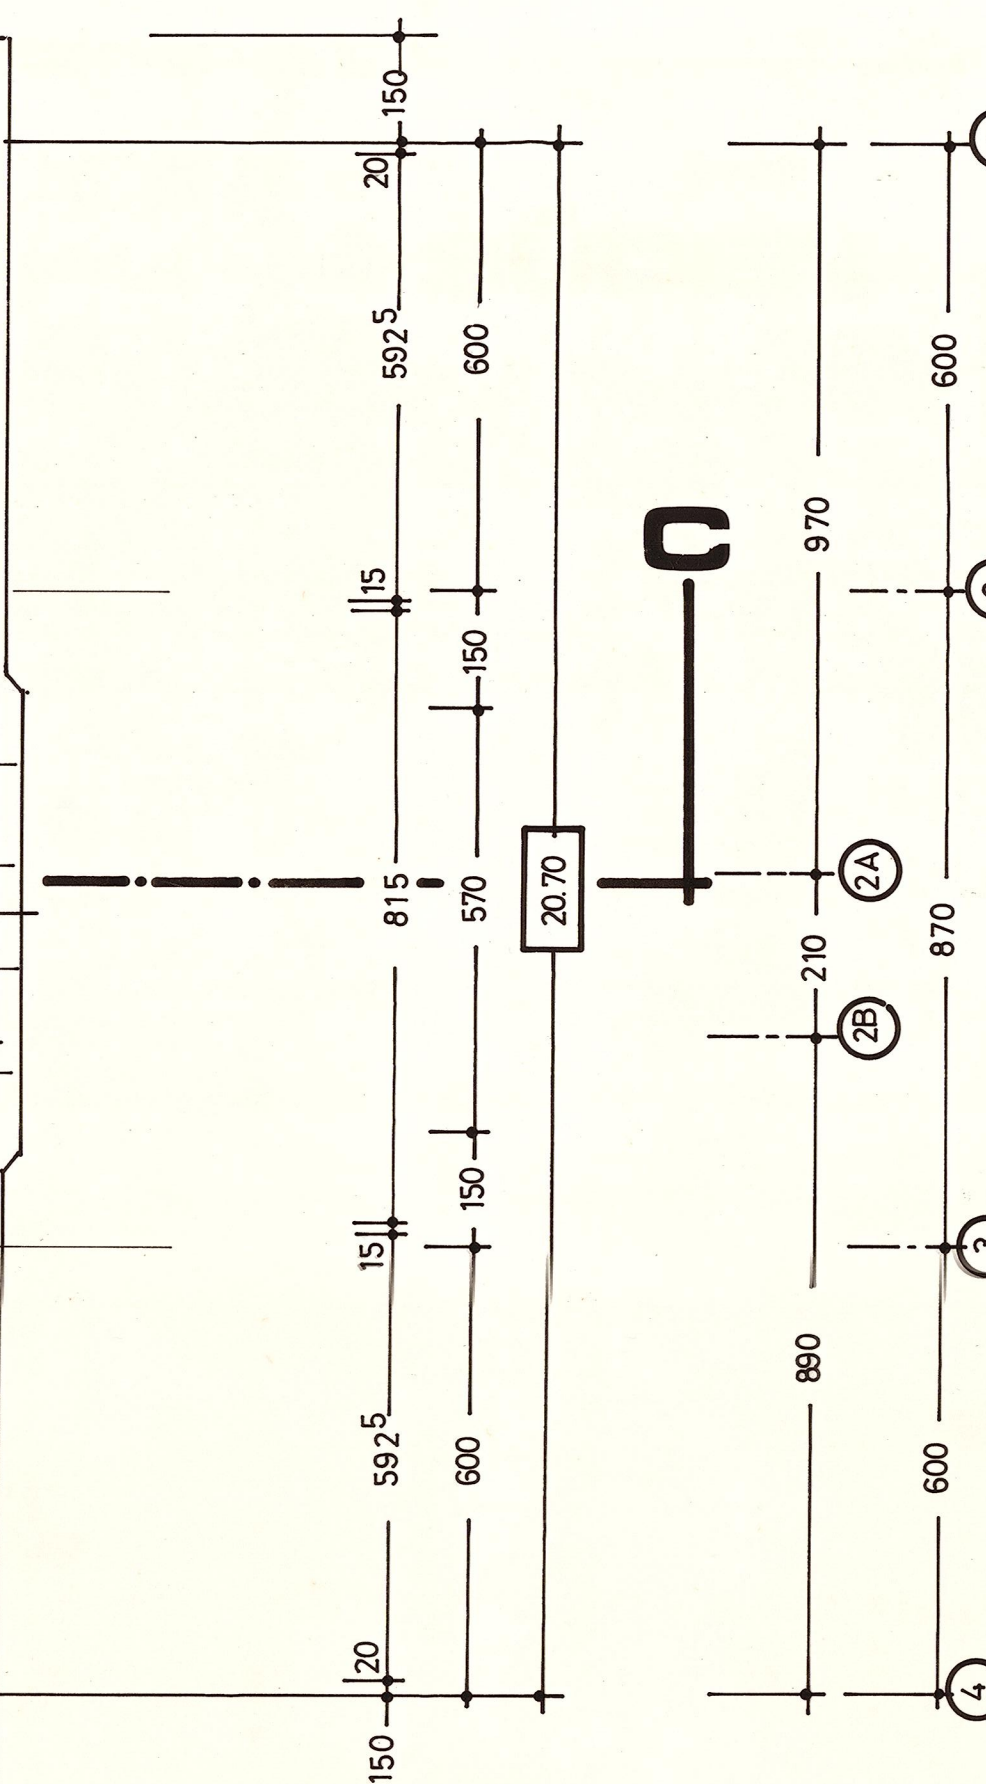

planverfasser : _____

plan nr. 162-7-90 linz, am 12. 1. 90