





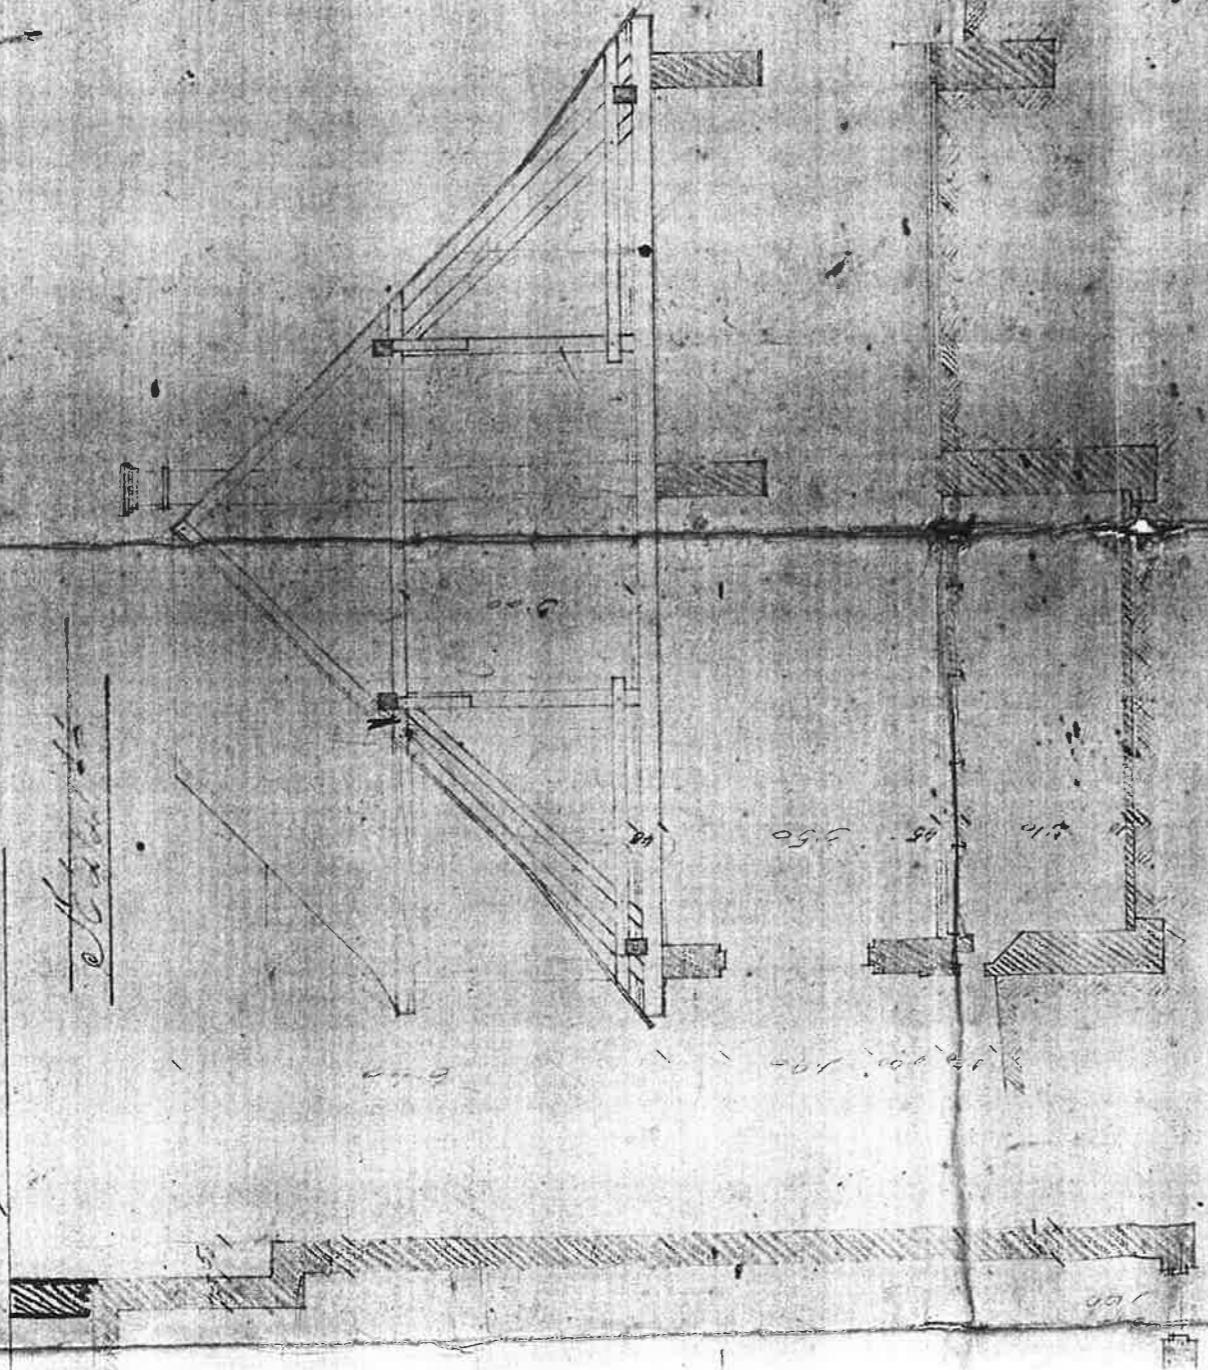


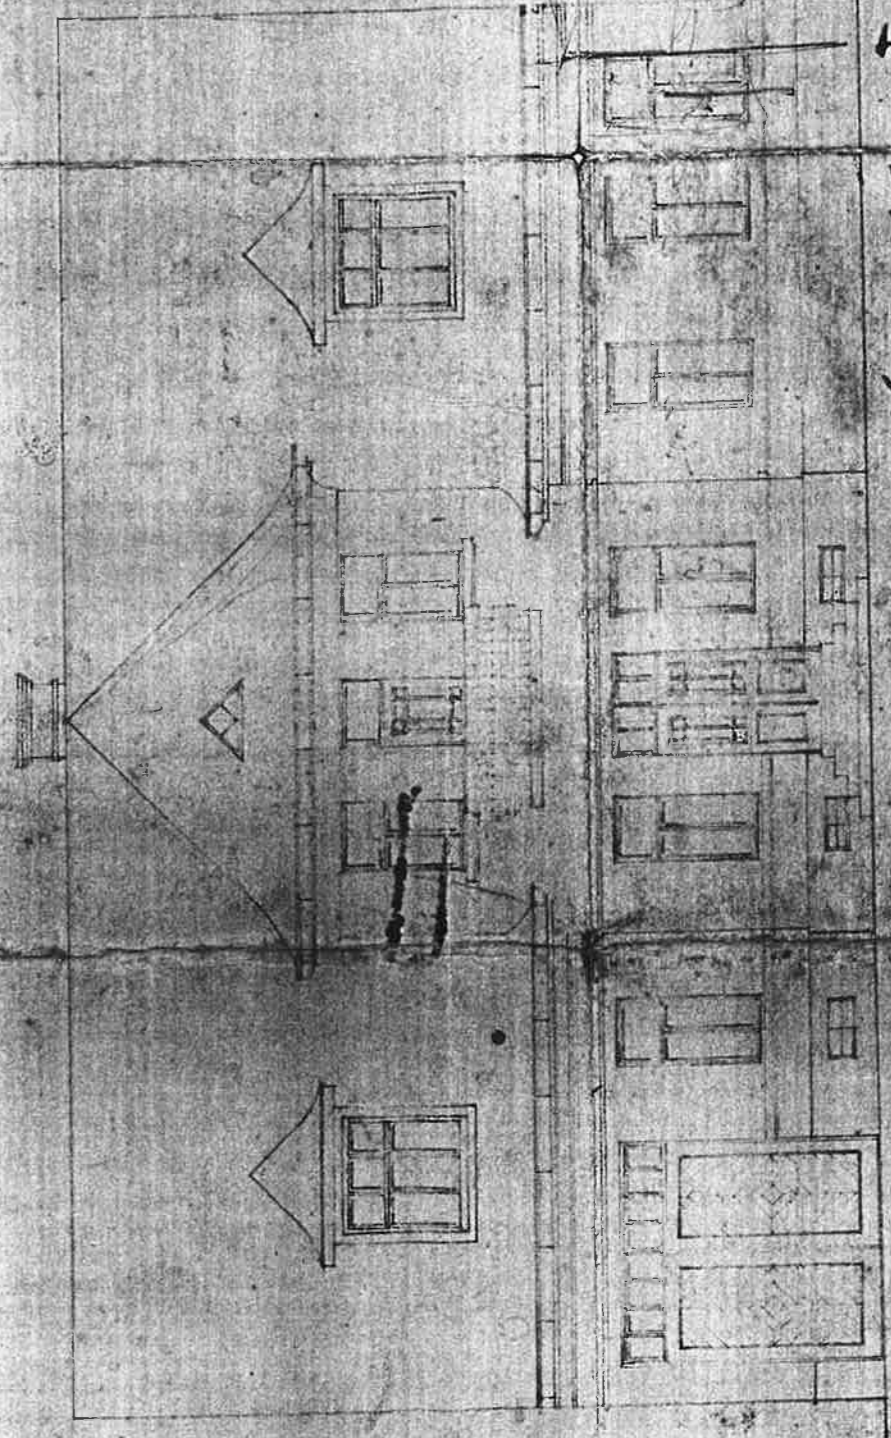

Baunternehmung
Franz Böhmelme
Stadtbau-Inst. u. Ingenieurwesen
gegründet durch Franz Böhmelme
Stegersbach (Burgenland)


Handwritten signature or name.







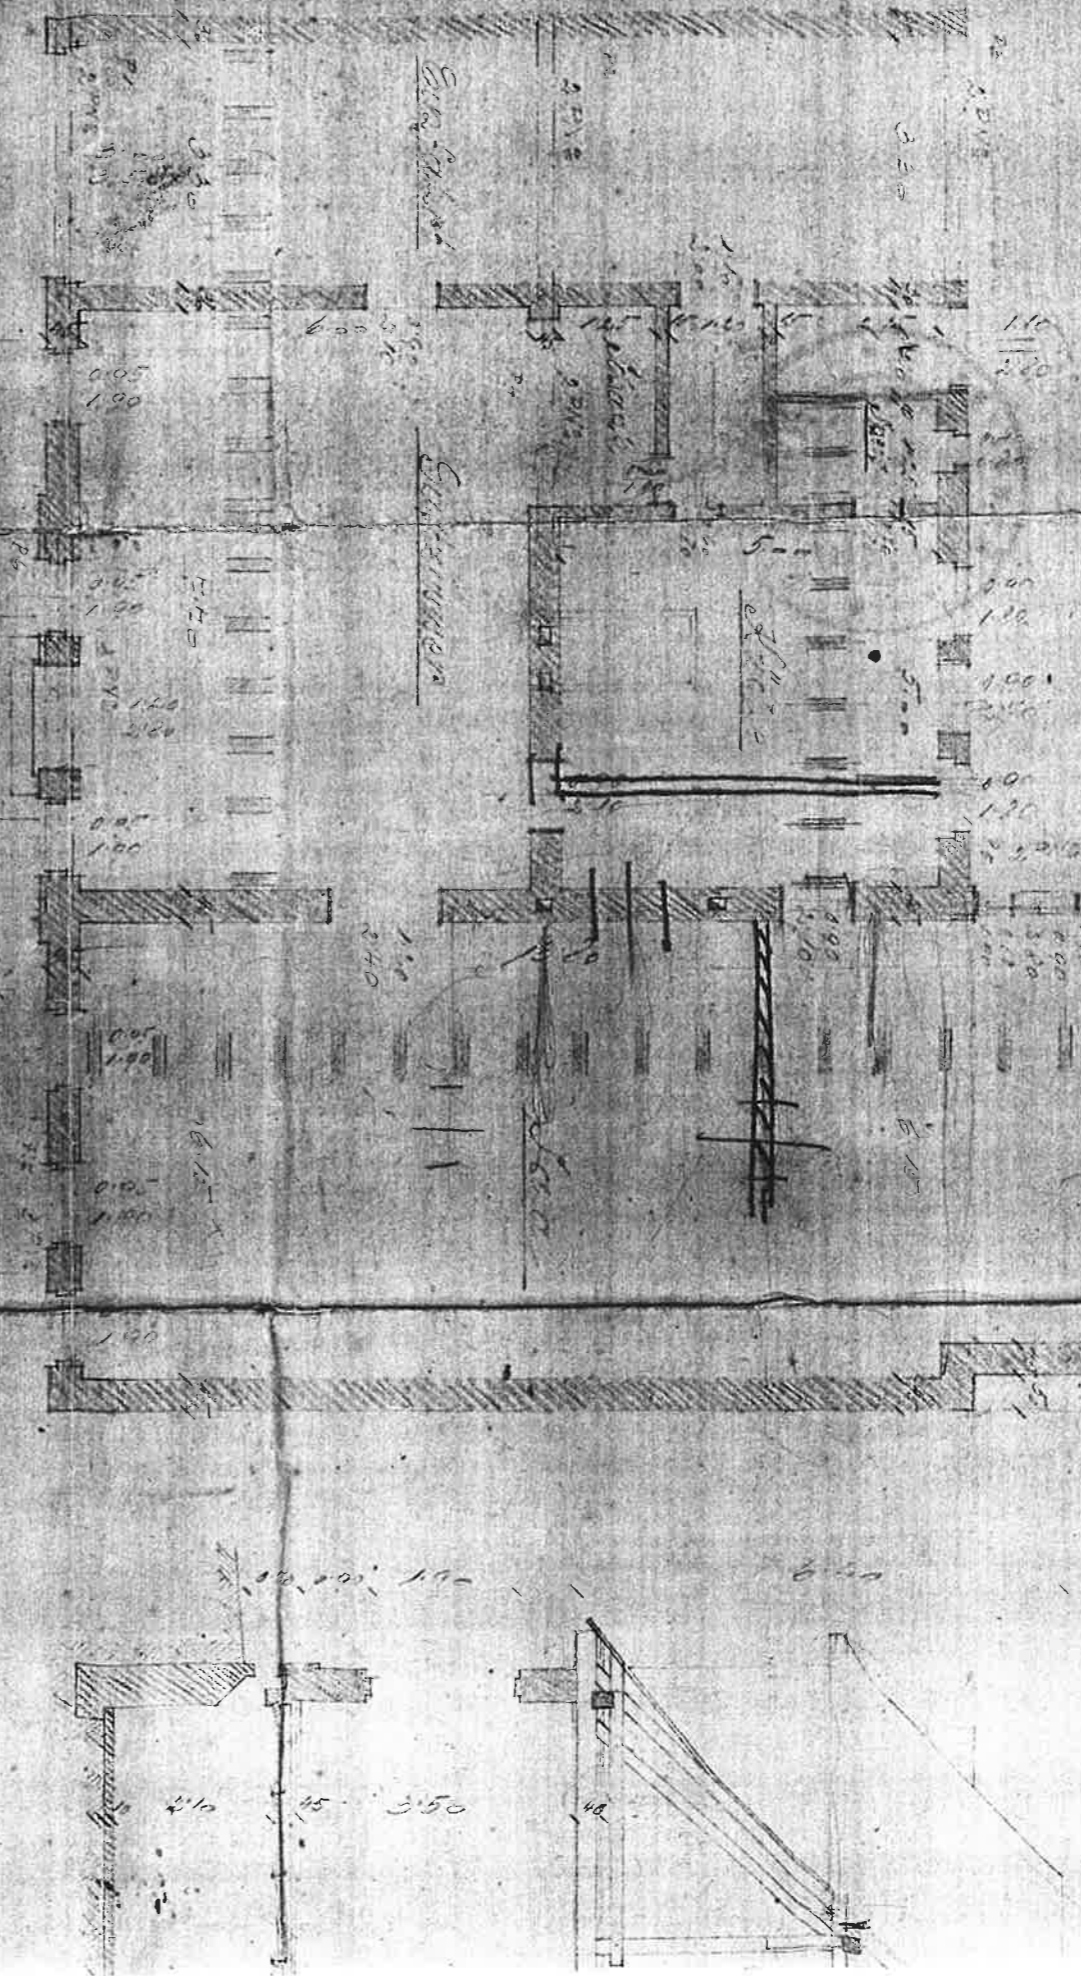


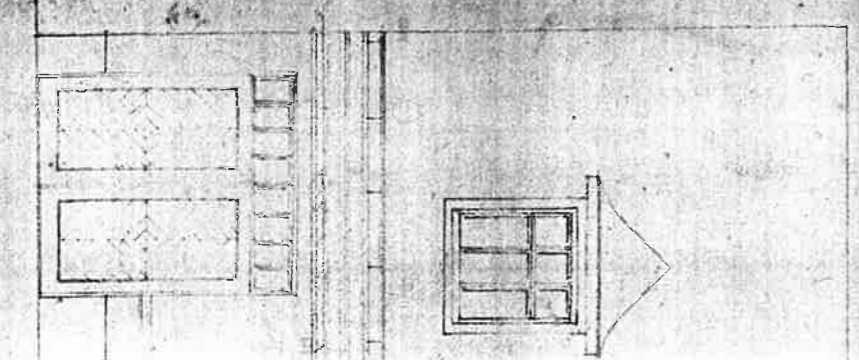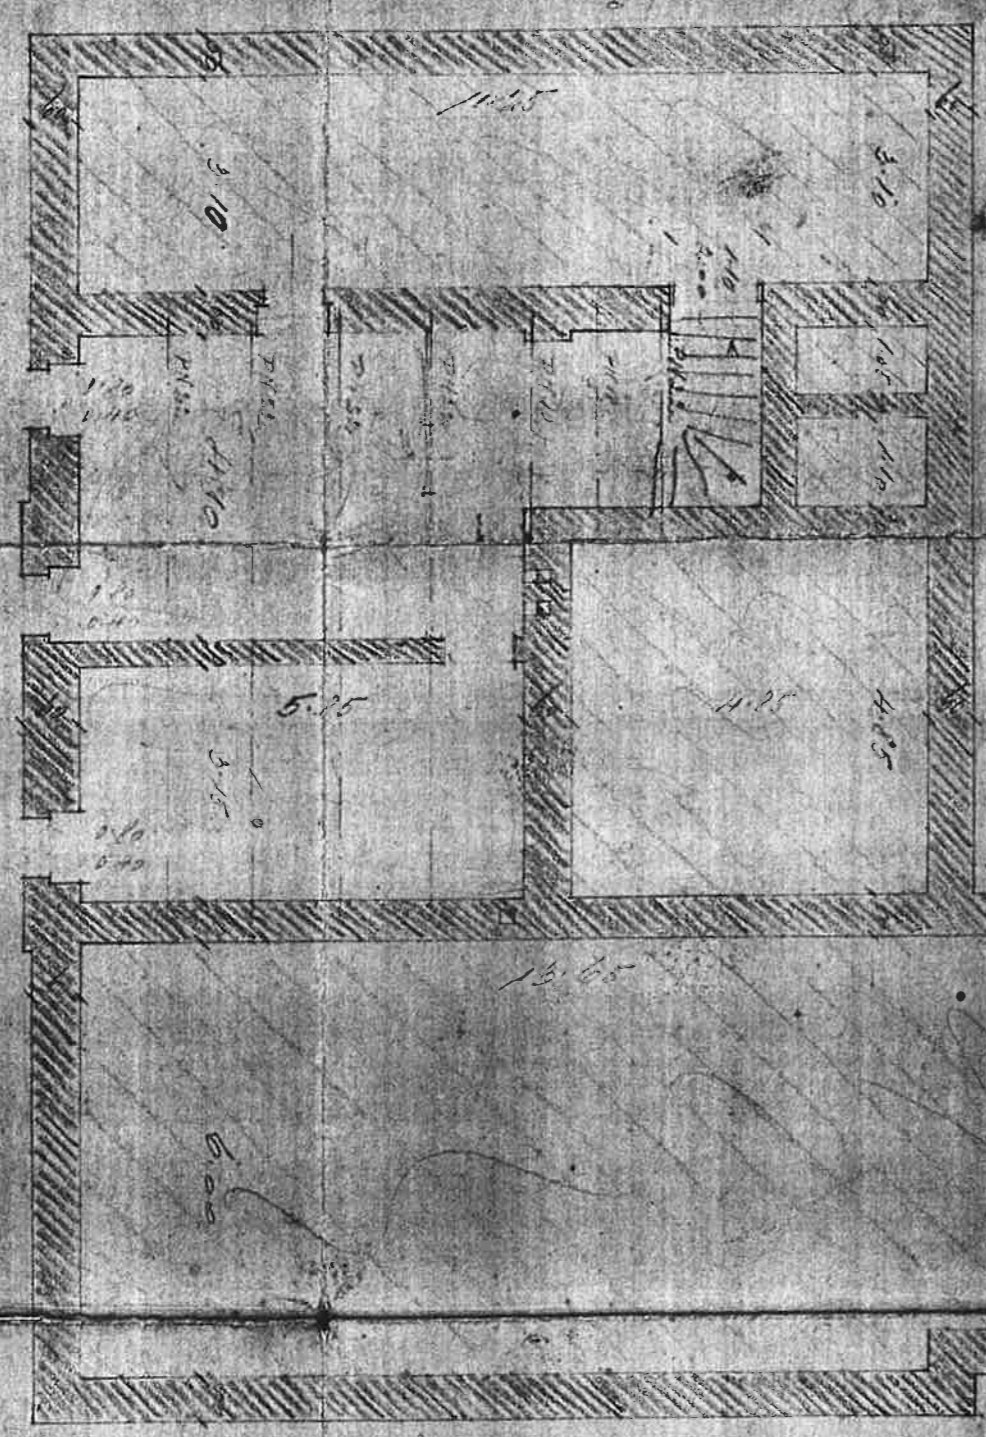

