


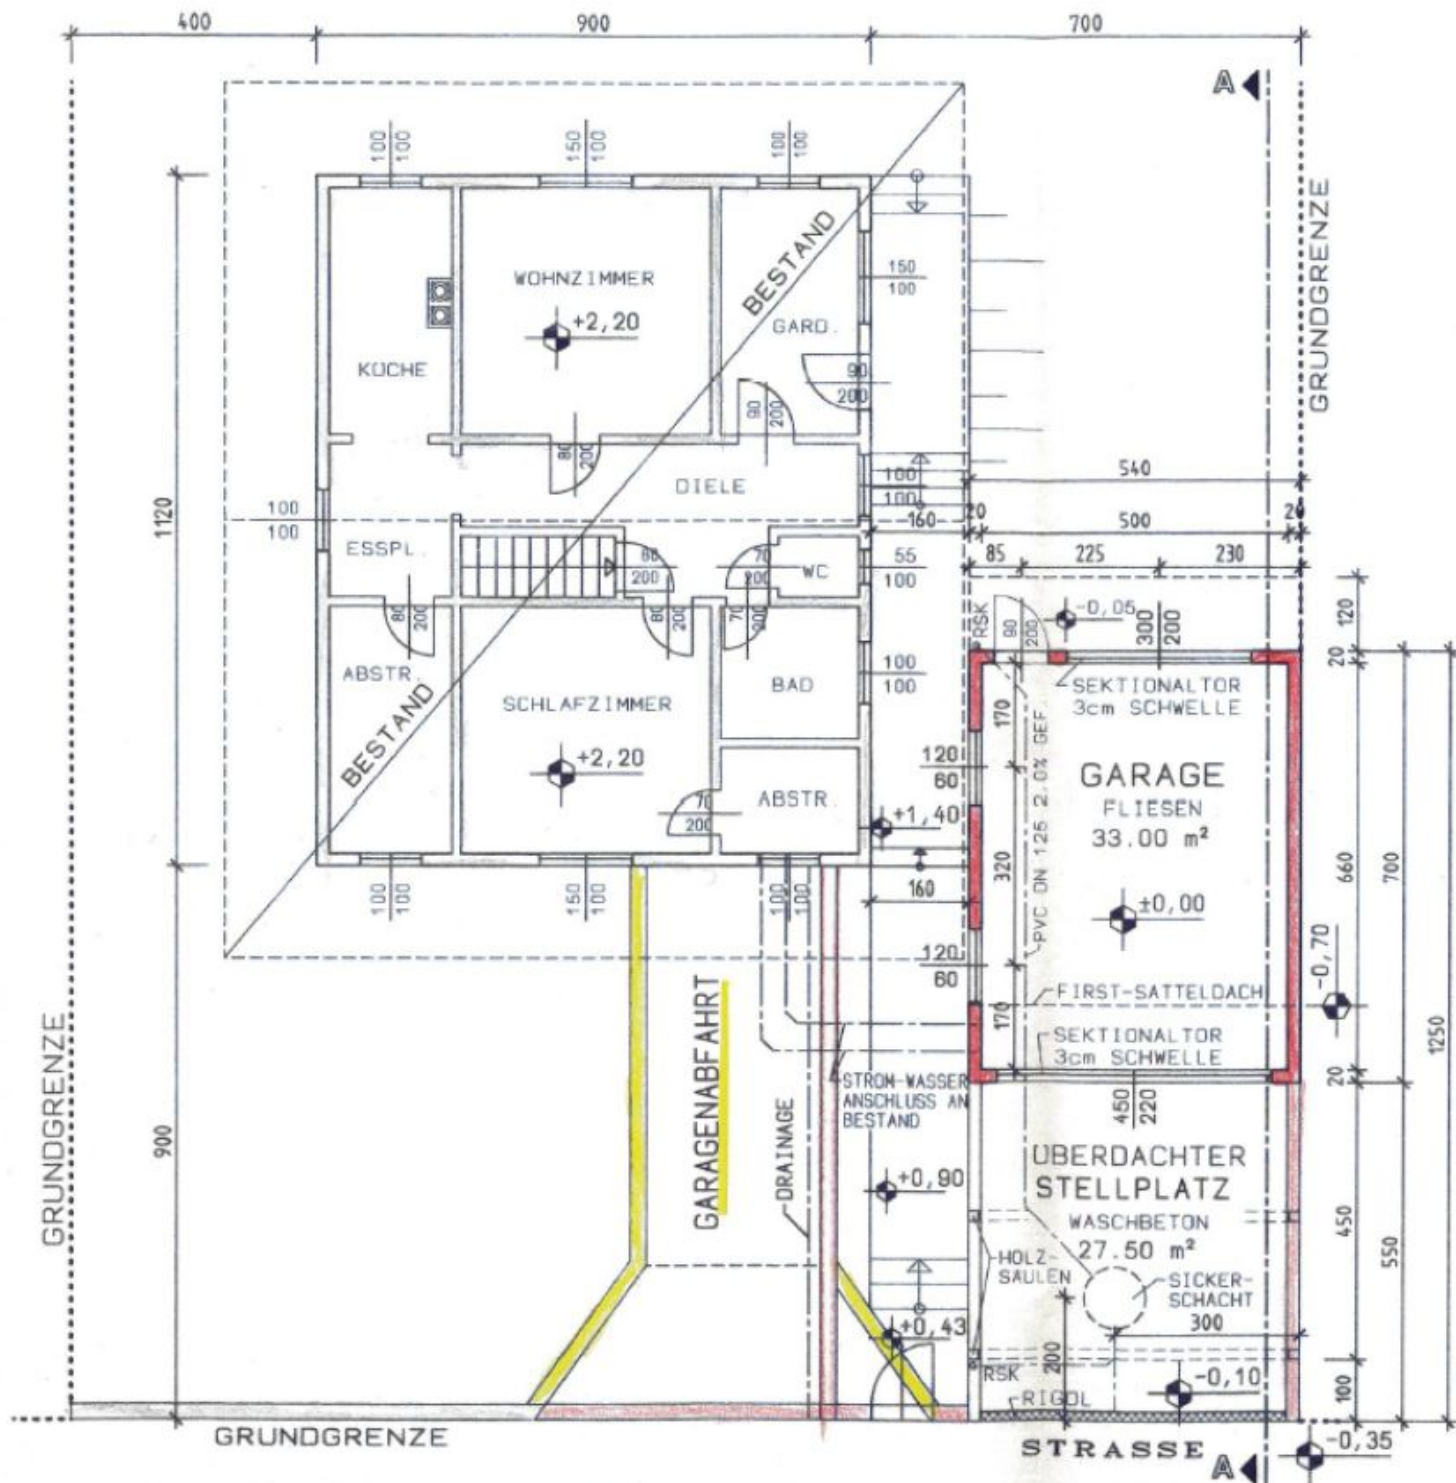

GRUNDRISS: GARAGE