


# GARAGE

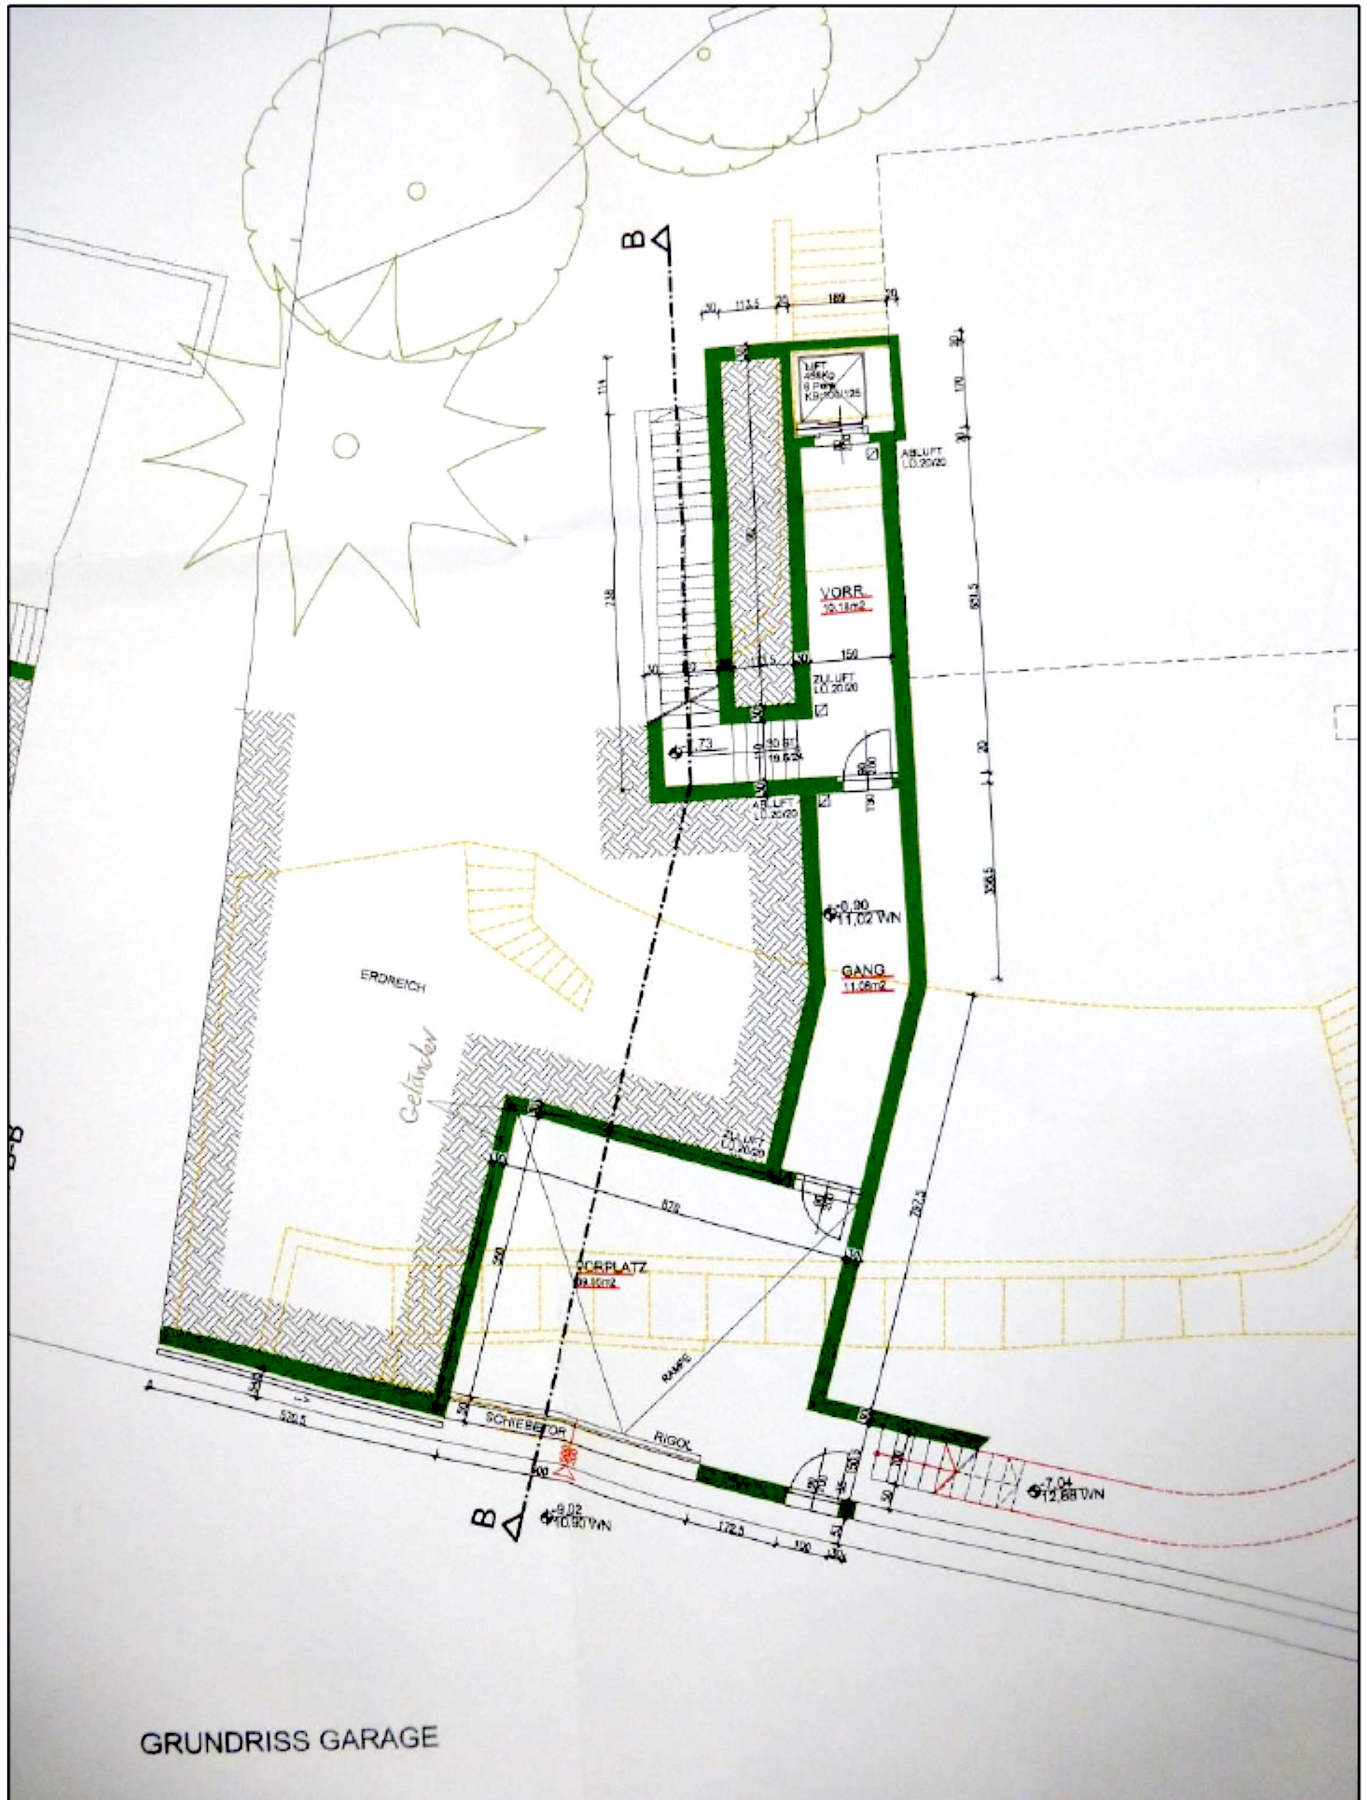

GRUNDRISS GARAGE