




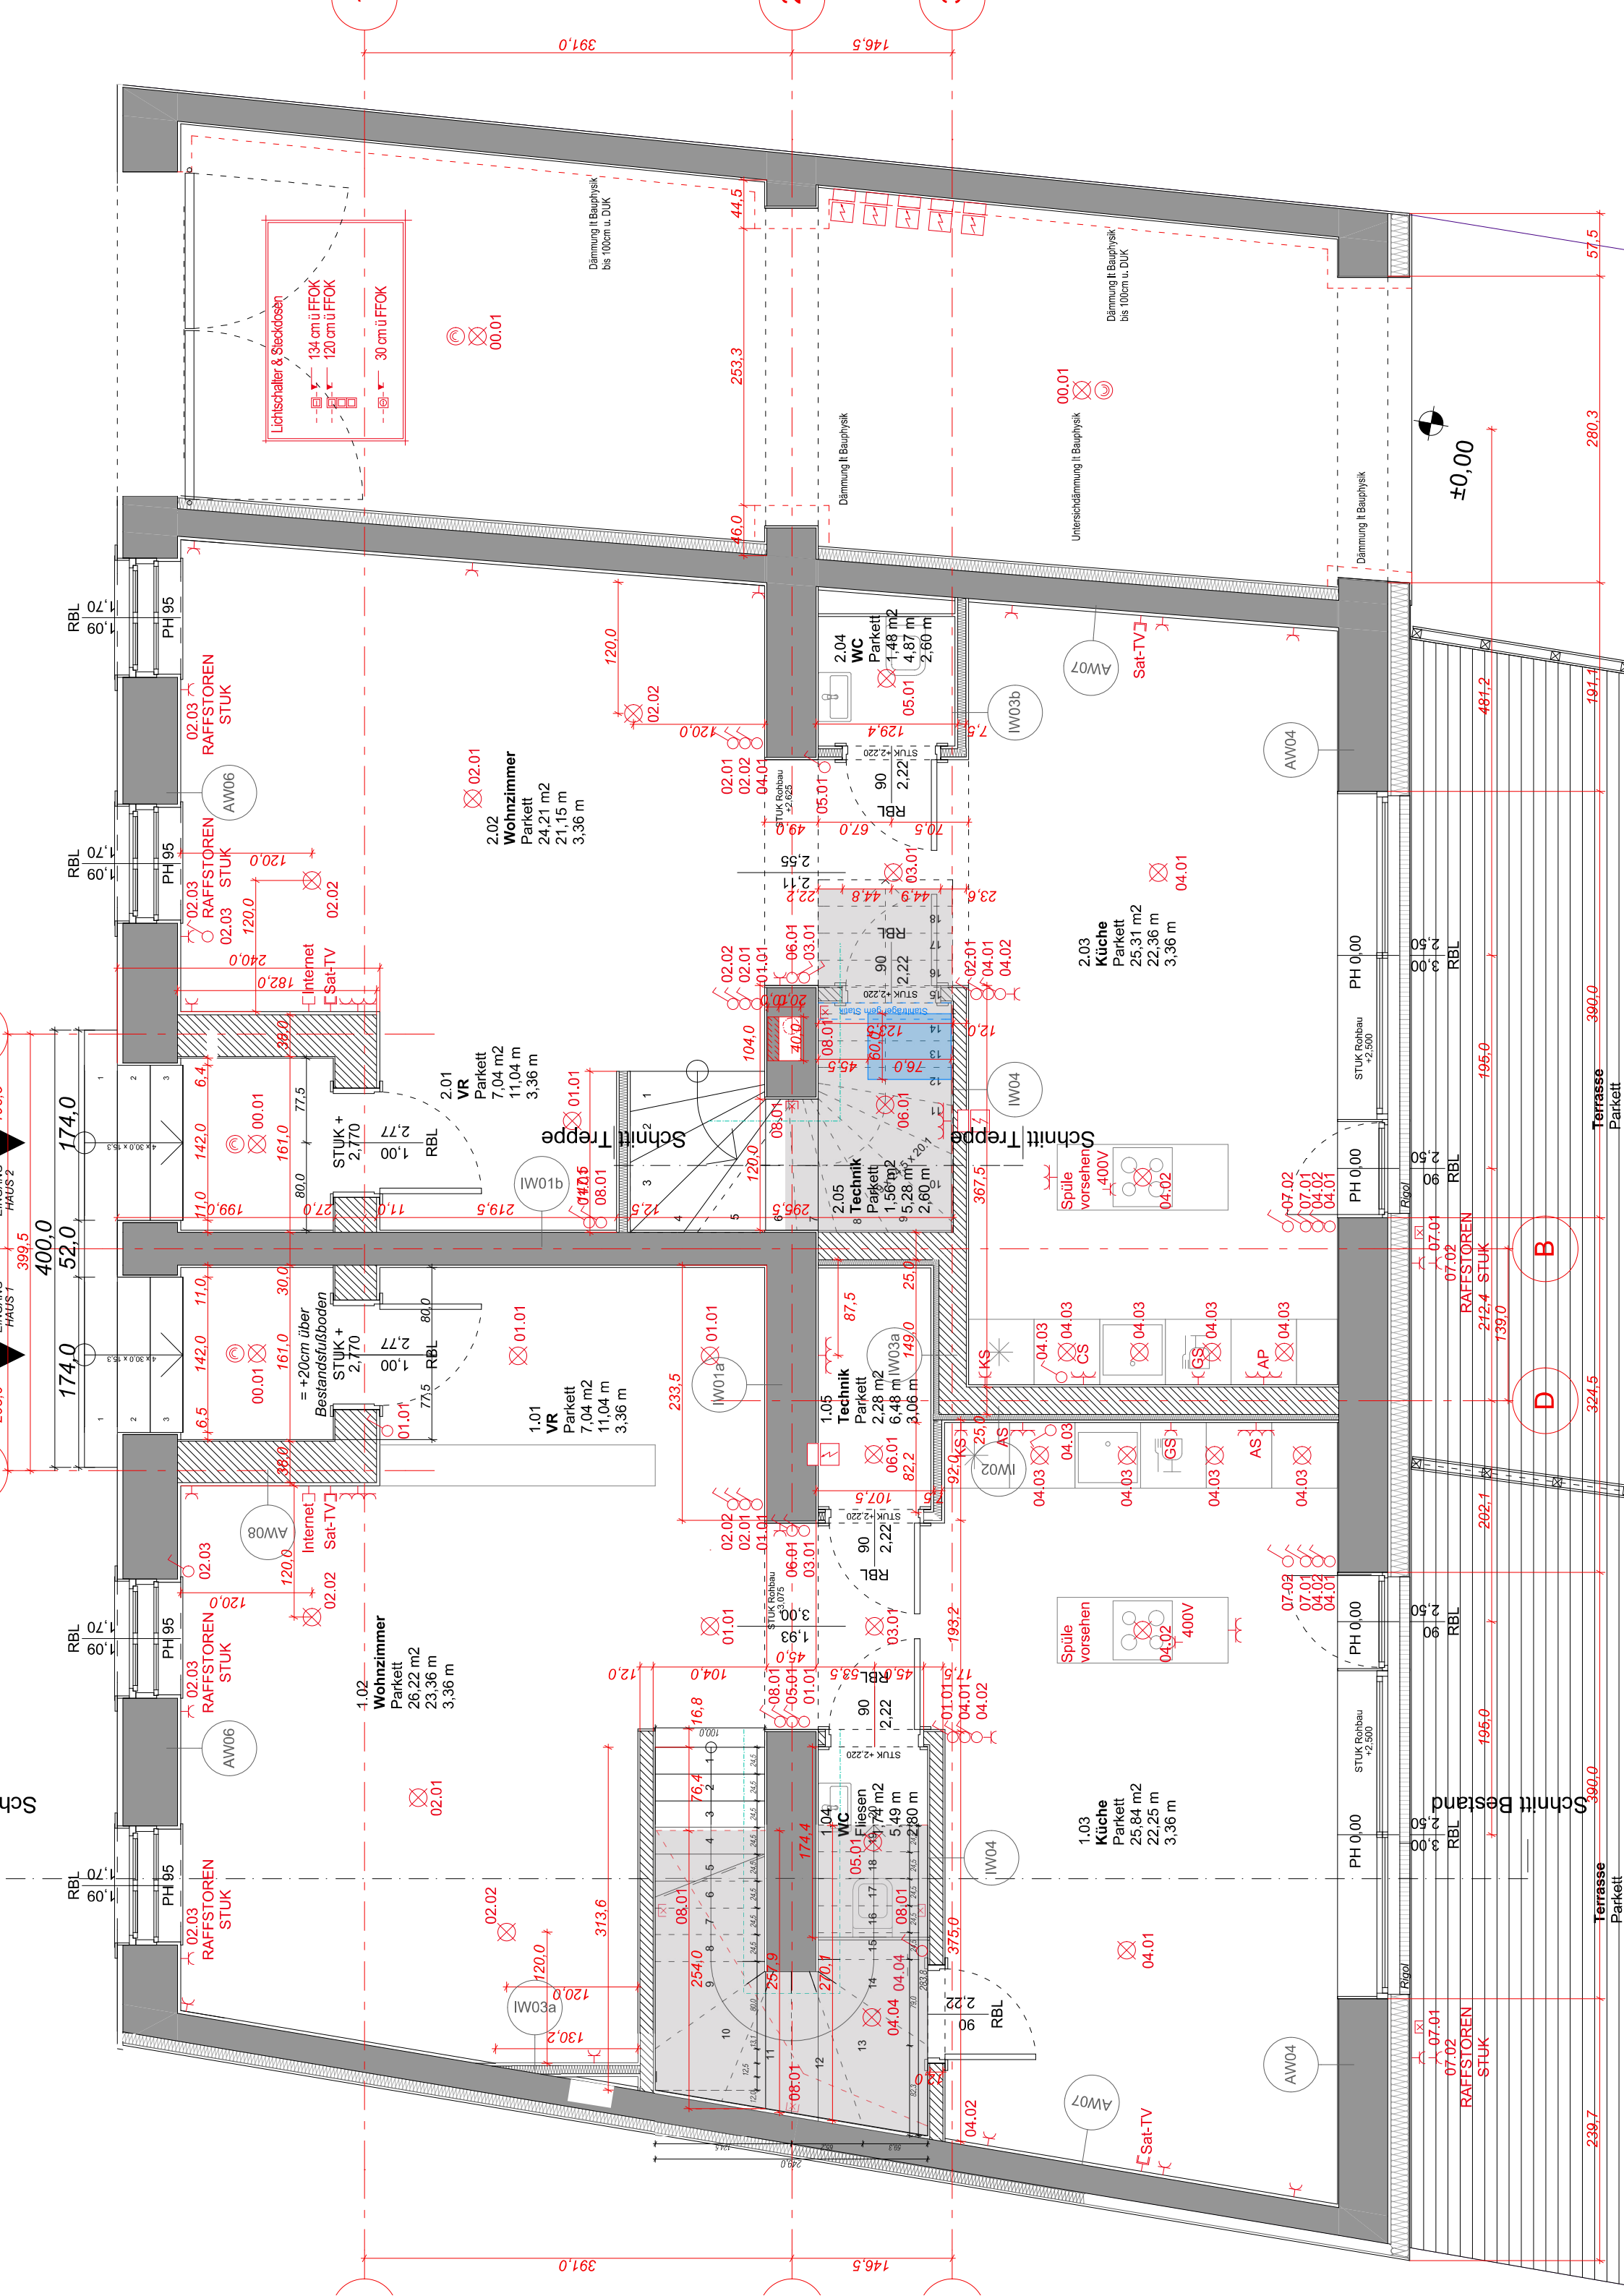

Schn

ALTBAU
DG 1:50

